

Recording requested by:
BOARD OF SUPERVISORS
When recorded send to:
BOARD OF SUPERVISORS

**BEFORE THE BOARD OF SUPERVISORS OF THE
COUNTY OF AMADOR, STATE OF CALIFORNIA**

IN THE MATTER OF:

RESOLUTION APPROVING VARIANCE TO) RESOLUTION NO. 13-030
COUNTY CODE §19.24.040 ("PD-R1" REQUIRING)
A 25' FRONT BUILDING SETBACK) FOR BASIL)
AND TRACY SANBORN TO ALLOW)
CONSTRUCTION OF A GARAGE, COVERED)
ENTRY AND A PORTION OF THE EXISTING)
DWELLING ON APN 026-172-007-000.)

BE IT RESOLVED by the Board of Supervisors of the County of Amador, State of California, that said Board does hereby approve a request for variance from County Code §19.24.040, which requires a 25' front setback to allow for construction of a garage, covered entry and a portion of the existing dwelling to within 5 feet of the front property line. (See Attachment "A").


The foregoing resolution was duly passed and adopted by the Board of Supervisors of the County of Amador at a regular meeting thereof, held on the 26th day of March, 2013, by the following vote:

AYES: Richard M. Forster, Theodore F. Novelli, Brian Oneto, John Plasse, and
Louis D. Boitano
NOES: None
ABSENT: None


Chairman, Board of Supervisors

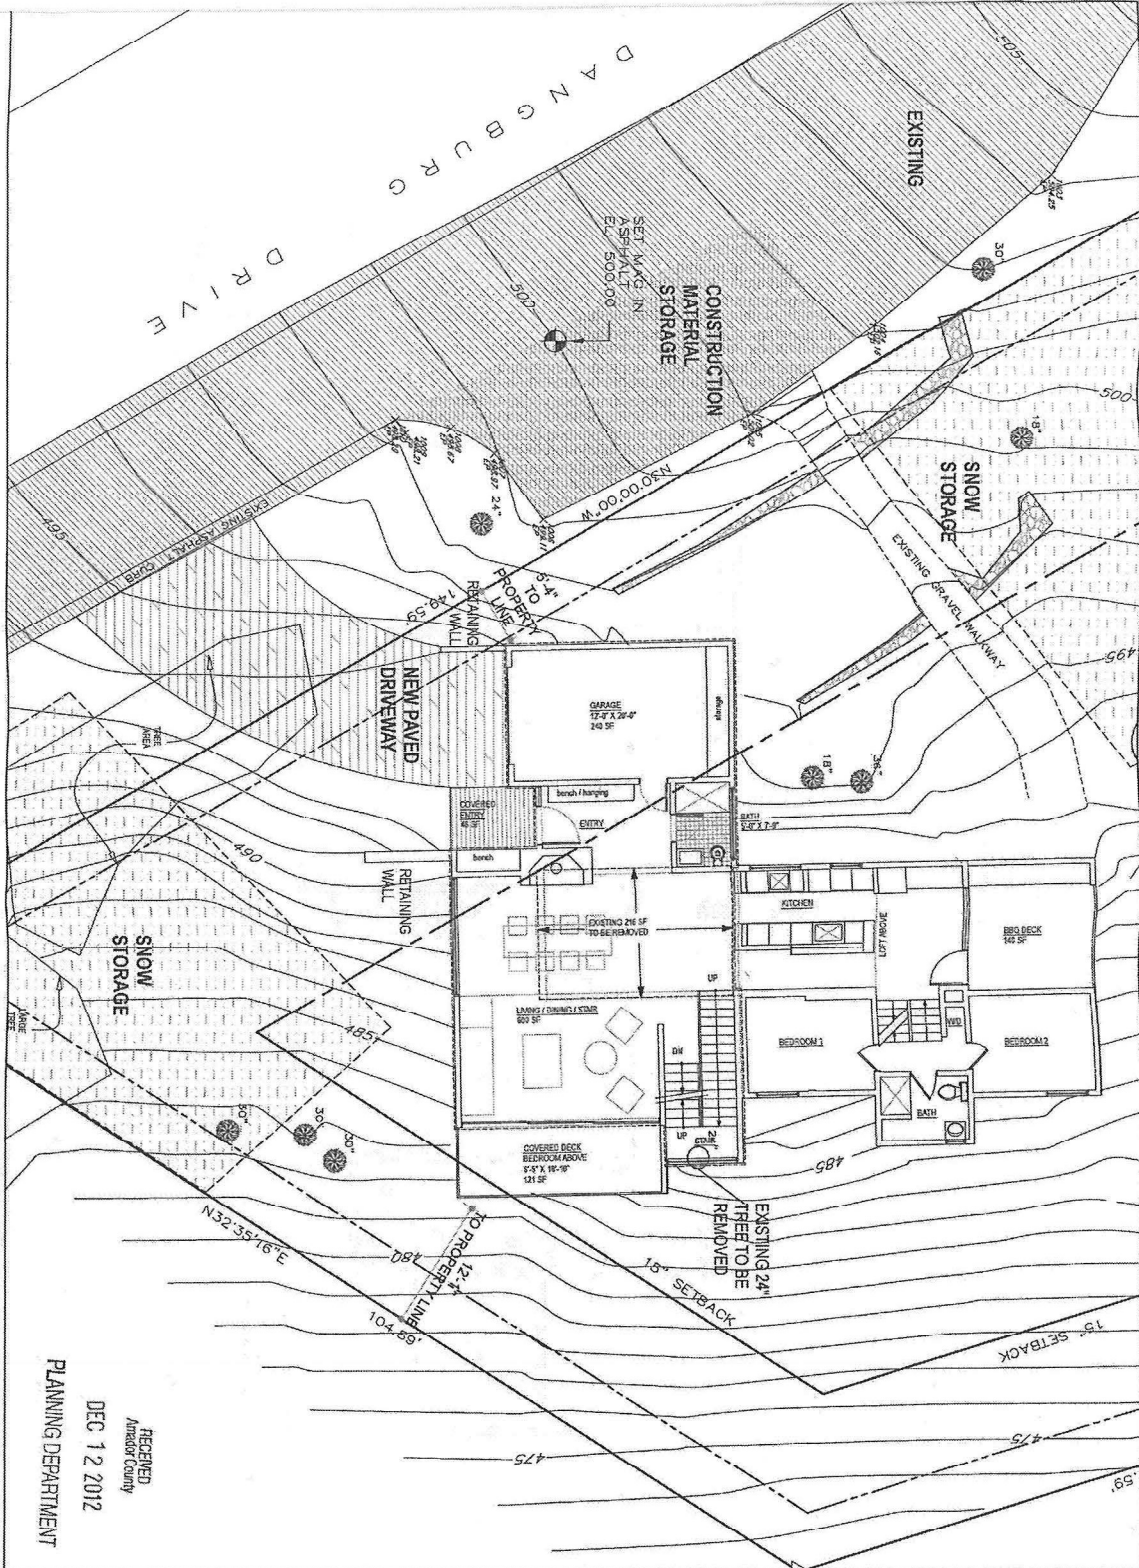
ATTEST:

JENNIFER BURNS, Clerk of the
Board of Supervisors, Amador County,
California



(RESOLUTION NO. 13-030)

(03/26/13)

Attachment "A"



RECEIVED
 Alameda County
 DEC 12 2012
 PLANNING DEPARTMENT

 <p>1256 8th Avenue, No. 1, San Francisco, California, 94122 P. 415.682.8744 F. 415.681.8744 steve@justrichdesign.com</p>	<p>SITE PLAN</p> <p>PROJECT: SANBORN RESIDENCE 33871 DANGBURG KIRKWOOD CA 94656</p>	<p>A01</p>
		<p>DATE: 08-10-12 SCALE: 1" = 10'-0"</p>