

Requested By:
BOARD OF SUPERVISORS
When recorded Return to:
SURVEYING & ENGINEERING

**BEFORE THE BOARD OF SUPERVISORS OF THE
COUNTY OF AMADOR, STATE OF CALIFORNIA**

IN THE MATTER OF:

RESOLUTION OF INTENTION TO
VACATE THE DEDICATION OF ROAD
RIGHTS-OF-WAY AND MAINTENANCE OF COUNTY
ROADS COMMONLY KNOWN AS FREMONT ROAD,
FREMONT COURT, DANBURG DRIVE AND
MERRILL ROAD FOR THE KIRKWOOD MEADOWS
ASSOCIATION AND SCHEDULING OF PUBLIC
HEARING FOR SAME

RESOLUTION NO. 16-066

BE IT RESOLVED by the Board of Supervisors of the County of Amador, State of California, that said Board hereby declares its intention to vacate the dedication of road rights-of-way and maintenance of County roads commonly known as Fremont Road, Fremont Court, Danburg Drive and Merrill Road, but reserving easements for public utilities, as the highways are shown on the Subdivision Map titled, "Kirkwood Meadows Unit 1", recorded in Book 3 of Subdivision Maps, at pages 30-32, Records of Amador County, for the Kirkwood Meadows Association; and

BE IT FURTHER RESOLVED that said vacation is proceeding pursuant to Chapter 3 (commencing with Section 8320) of Part 3 of Division 9 of the Streets and Highway Code; and

BE IT FURTHER RESOLVED that a public hearing to consider said vacation will be held at the County Administration Center, 810 Court Street, Jackson, California, on July 12, 2016, at 10:30 a.m. or as soon thereafter as the matter may be heard, at which time any and all interested persons may come and be heard thereon.

The foregoing resolution was duly passed and adopted by the Board of Supervisors of the County of Amador at a regular meeting thereof held on the 14th day of June, 2016, by the following vote:

AYES: John Plasse, Louis D. Boitano, Richard M. Forster, Lynn A. Morgan, and Brian Oneto

NOES: None

ABSENT: None



John Plasse, Chairman, Board of Supervisors

ATTEST:


JENNIFER BURNS, Clerk of the
Board of Supervisors, Amador County
California



Deputy

NOTES:

 ROAD EASEMENT PROPOSED ABANDONMENT

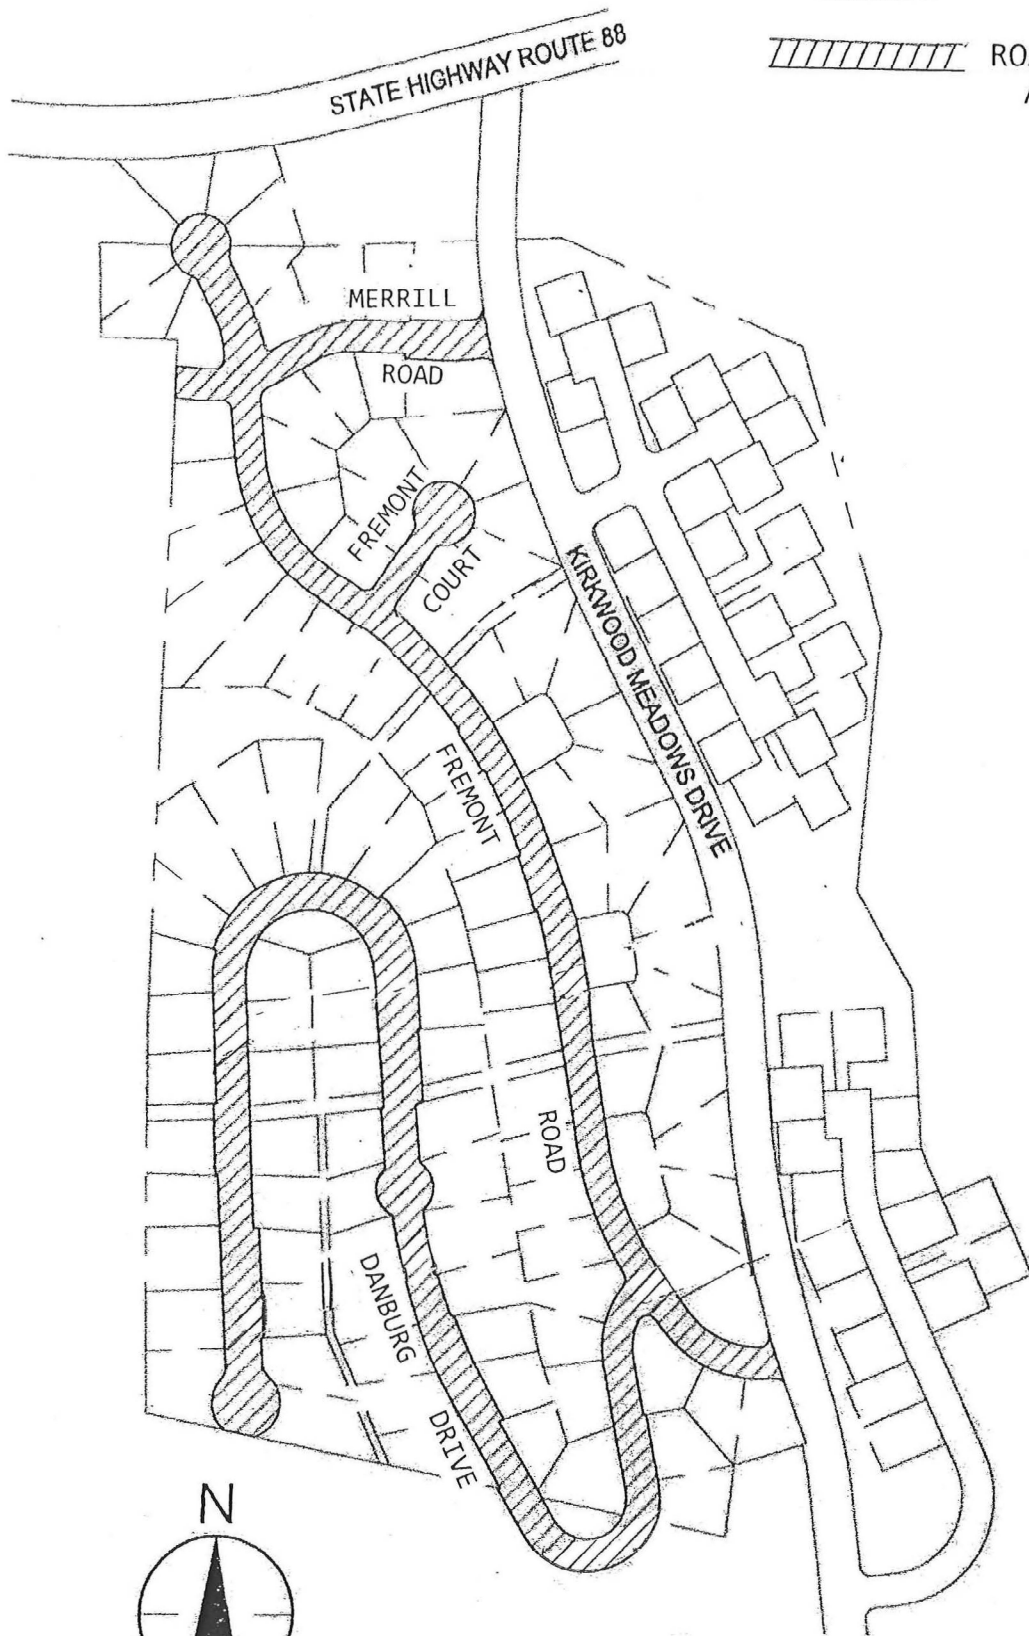

KIRKWOOD MEADOWS UNIT 1 ROAD EASEMENT ABANDONMENT



SCALE: 1" = 400'