



Tax Area Code
05-002

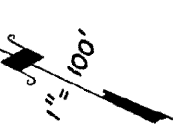

RANCHO ARROYO SECO

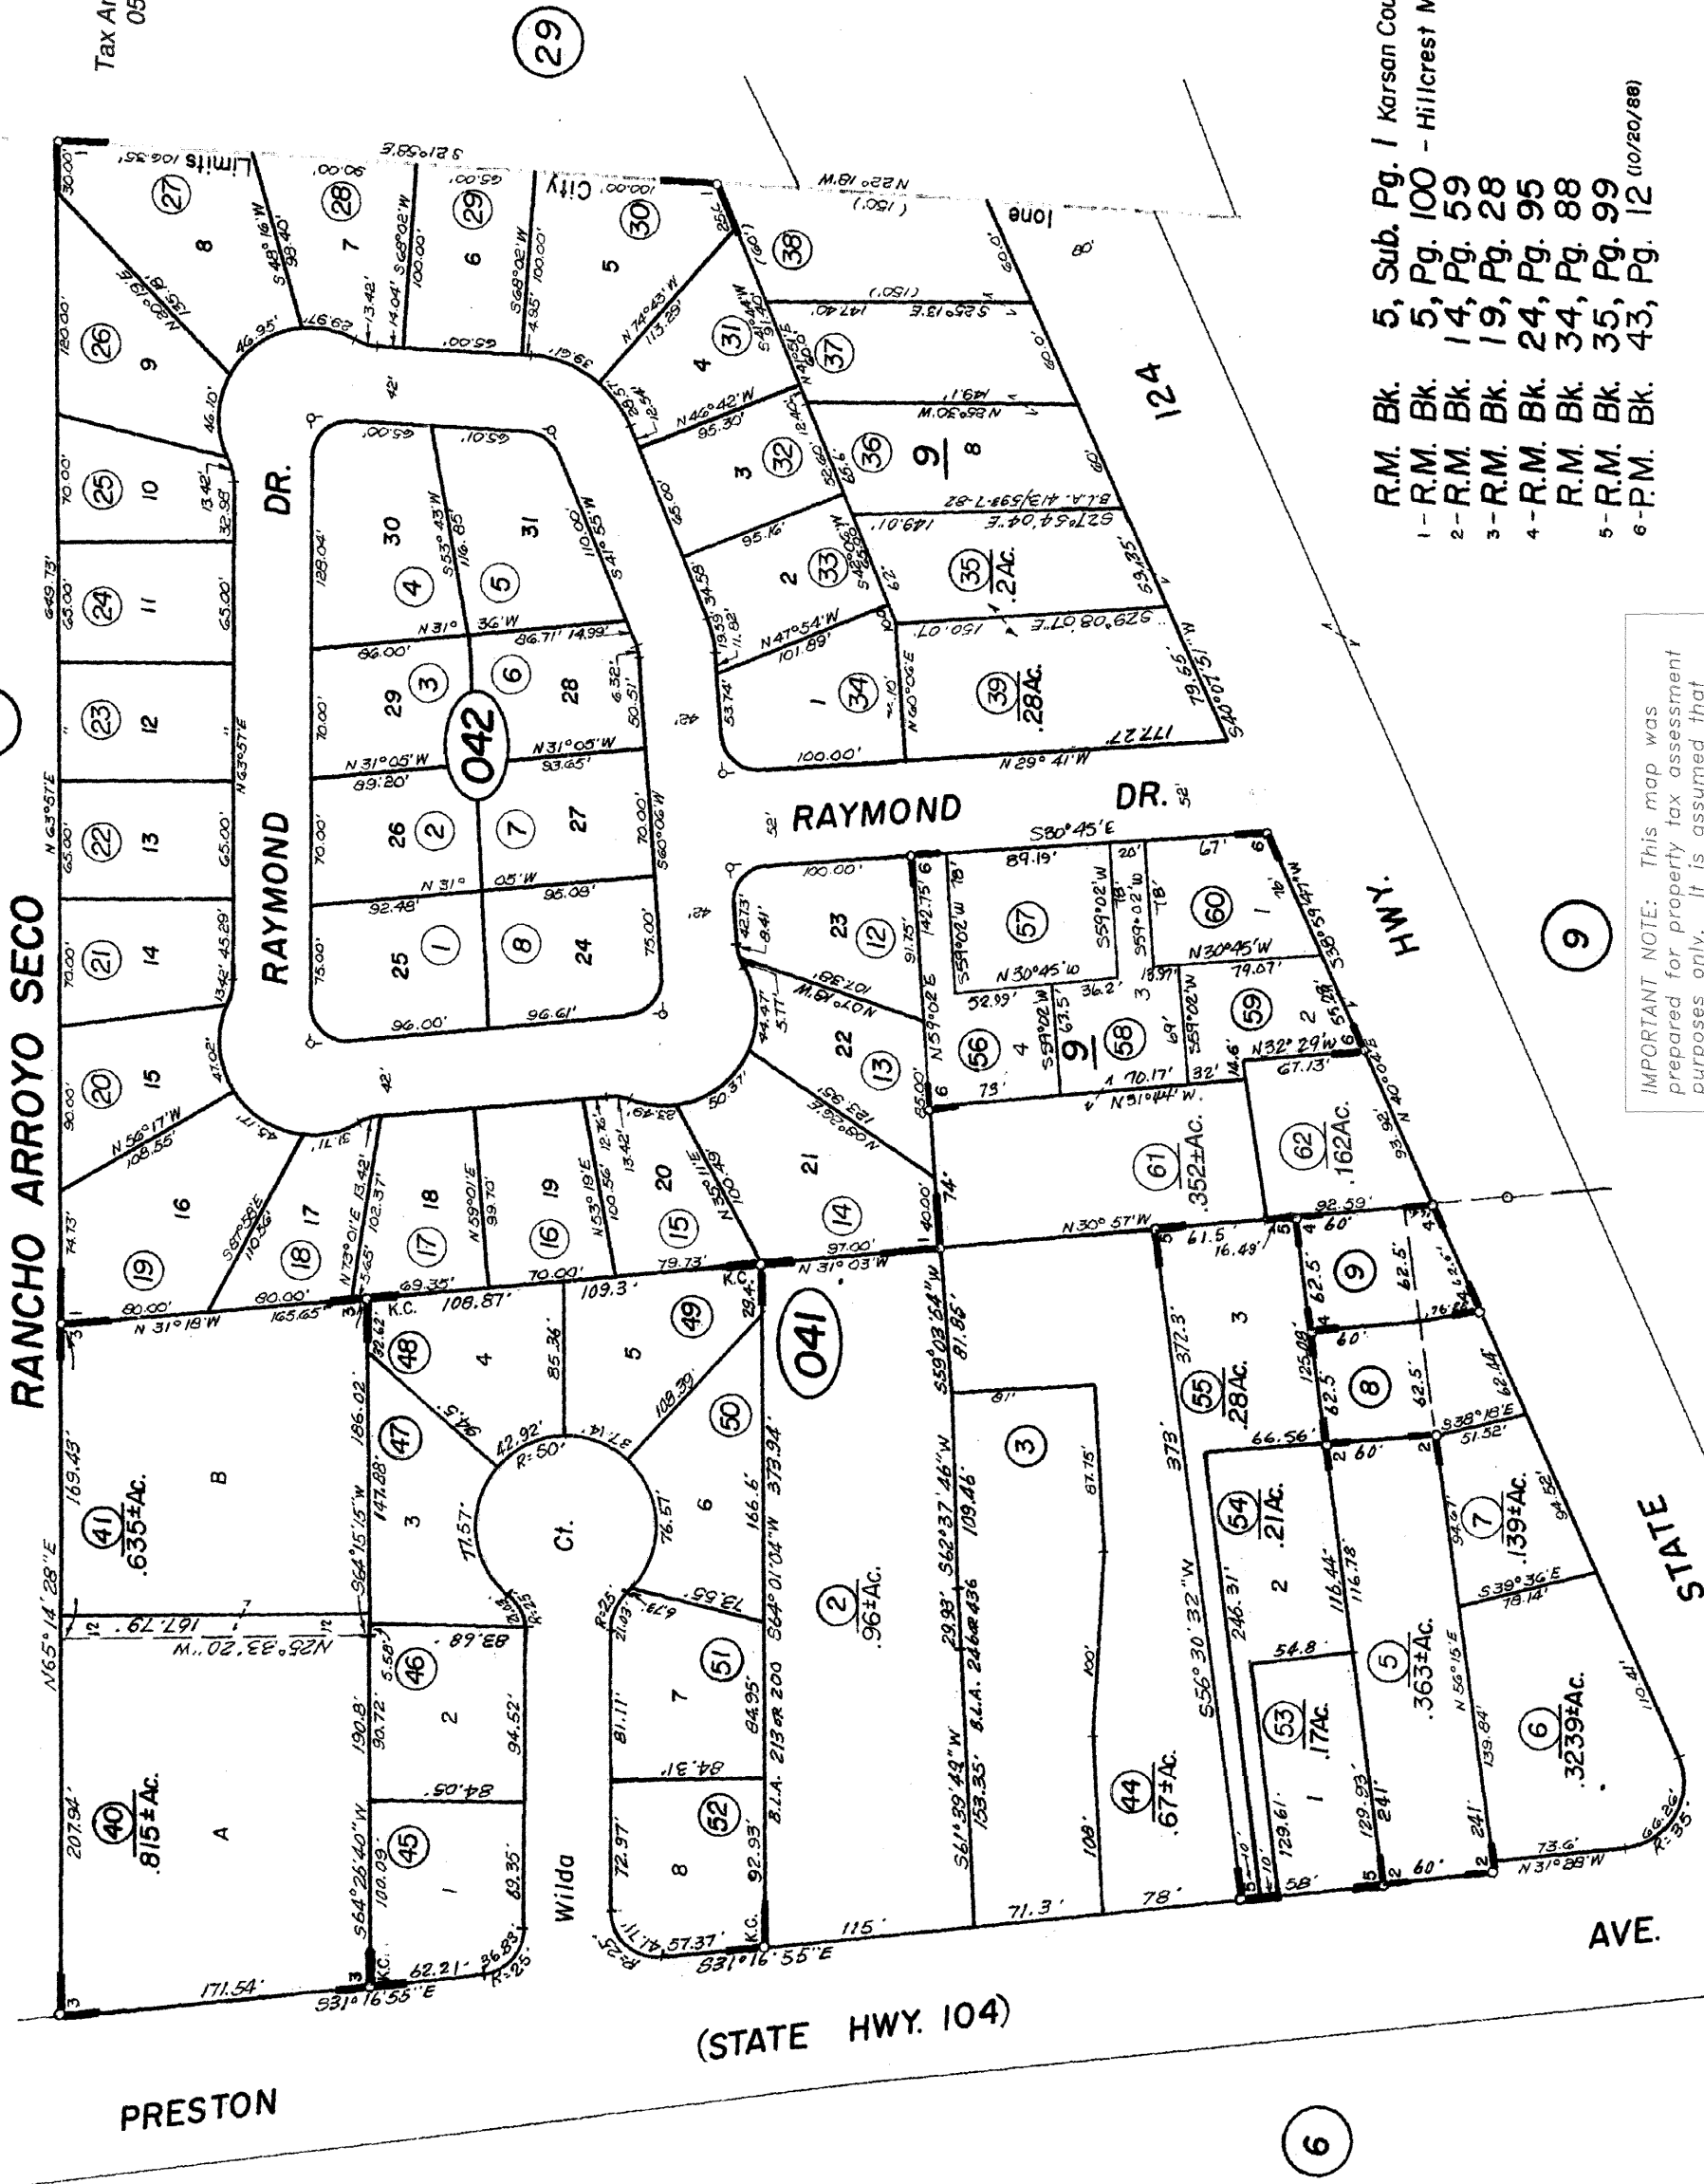

- R.M. Bk. 5, Sub. Pg. 1 Karson Court
- 1-R.M. Bk. 5, Pg. 100 - Hillcrest Manor
- 2-R.M. Bk. 14, Pg. 59
- 3-R.M. Bk. 19, Pg. 28
- 4-R.M. Bk. 24, Pg. 95
- 5-R.M. Bk. 34, Pg. 88
- 6-P.M. Bk. 35, Pg. 99 (10/20/88)
- 7-R.M. Bk. 43, Pg. 12

Assessor's Map Bk. 4, Pg. 04
County of Amador, Calif.

IMPORTANT NOTE: This map was prepared for property tax assessment purposes only. It is assumed that the property, as described in it's deed, is the property being assessed. No liability is assumed for the accuracy of the data delineated hereon.

NOTE—Assessor's Block Numbers Shown in Ellipses.
Assessor's Parcel Numbers Shown in Circles.

Map changes become effective with the 97-98 roll year. Parcel numbers are subject to change prior to adoption of roll on each July 1.

SHAKELEY LANE

3

2

29

6

9