
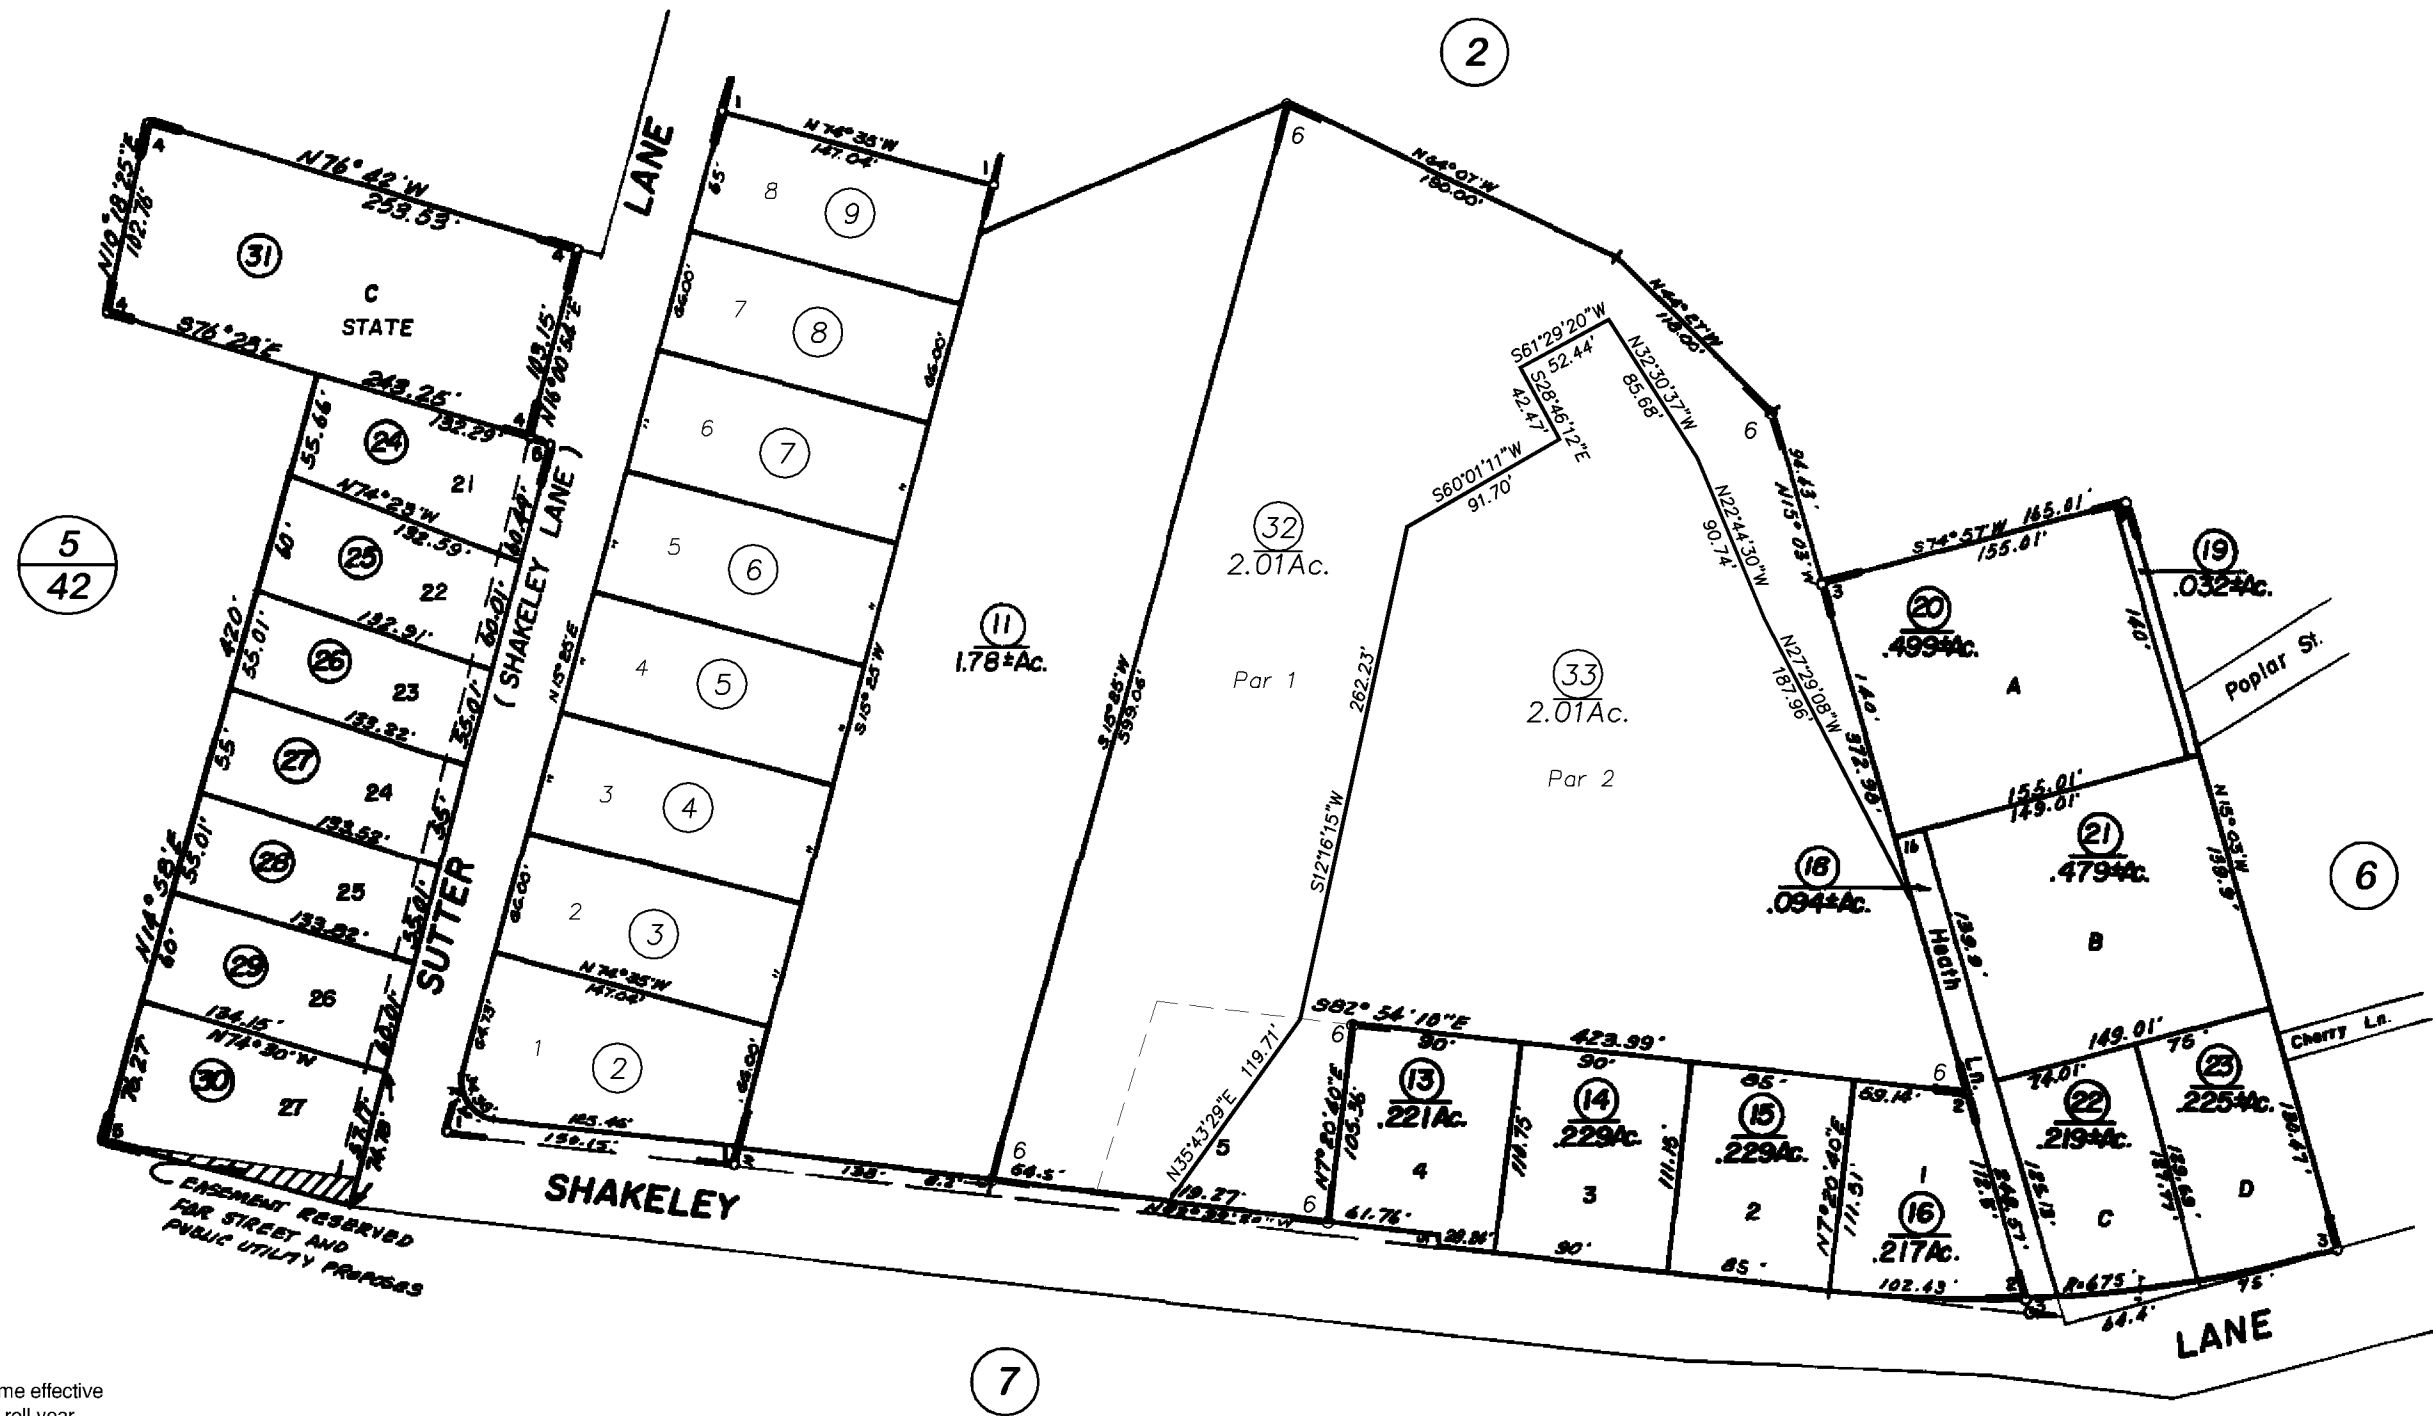


RANCHO ARROYO SECO
(Por. Lot 12)

TAX AREA CODE
005-014

04-05

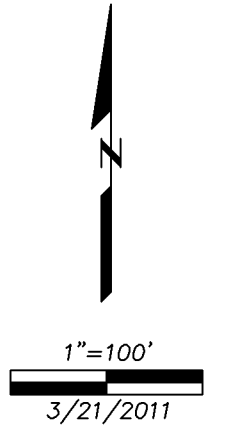

Map changes become effective with the 2011-2012 roll year. Parcel numbers are subject to change prior to adoption of roll on each July 1.

IMPORTANT NOTE: This map was prepared for property tax assessment purposes only. It is assumed that the property, as described in its deed, is the property being assessed. No liability is assumed for the accuracy of the data delineated hereon.

- 1- R.M. Bk.06, Pg.35 Lincoln Hills
- 2- R.M. Bk.15, Pg.38
- 3- R.M. Bk.25, Pg.68
- 4- R.M. Bk.31, Pg.01
- 5- R.M. Bk.05, Sub.Pg.34 Castle View Estates
- 6- R.M. Bk.62, Pg.51 (06/17/10)

(33)
City of Ione
Assessor's Map Bk. 4, Pg. 05
County of Amador, Calif.