
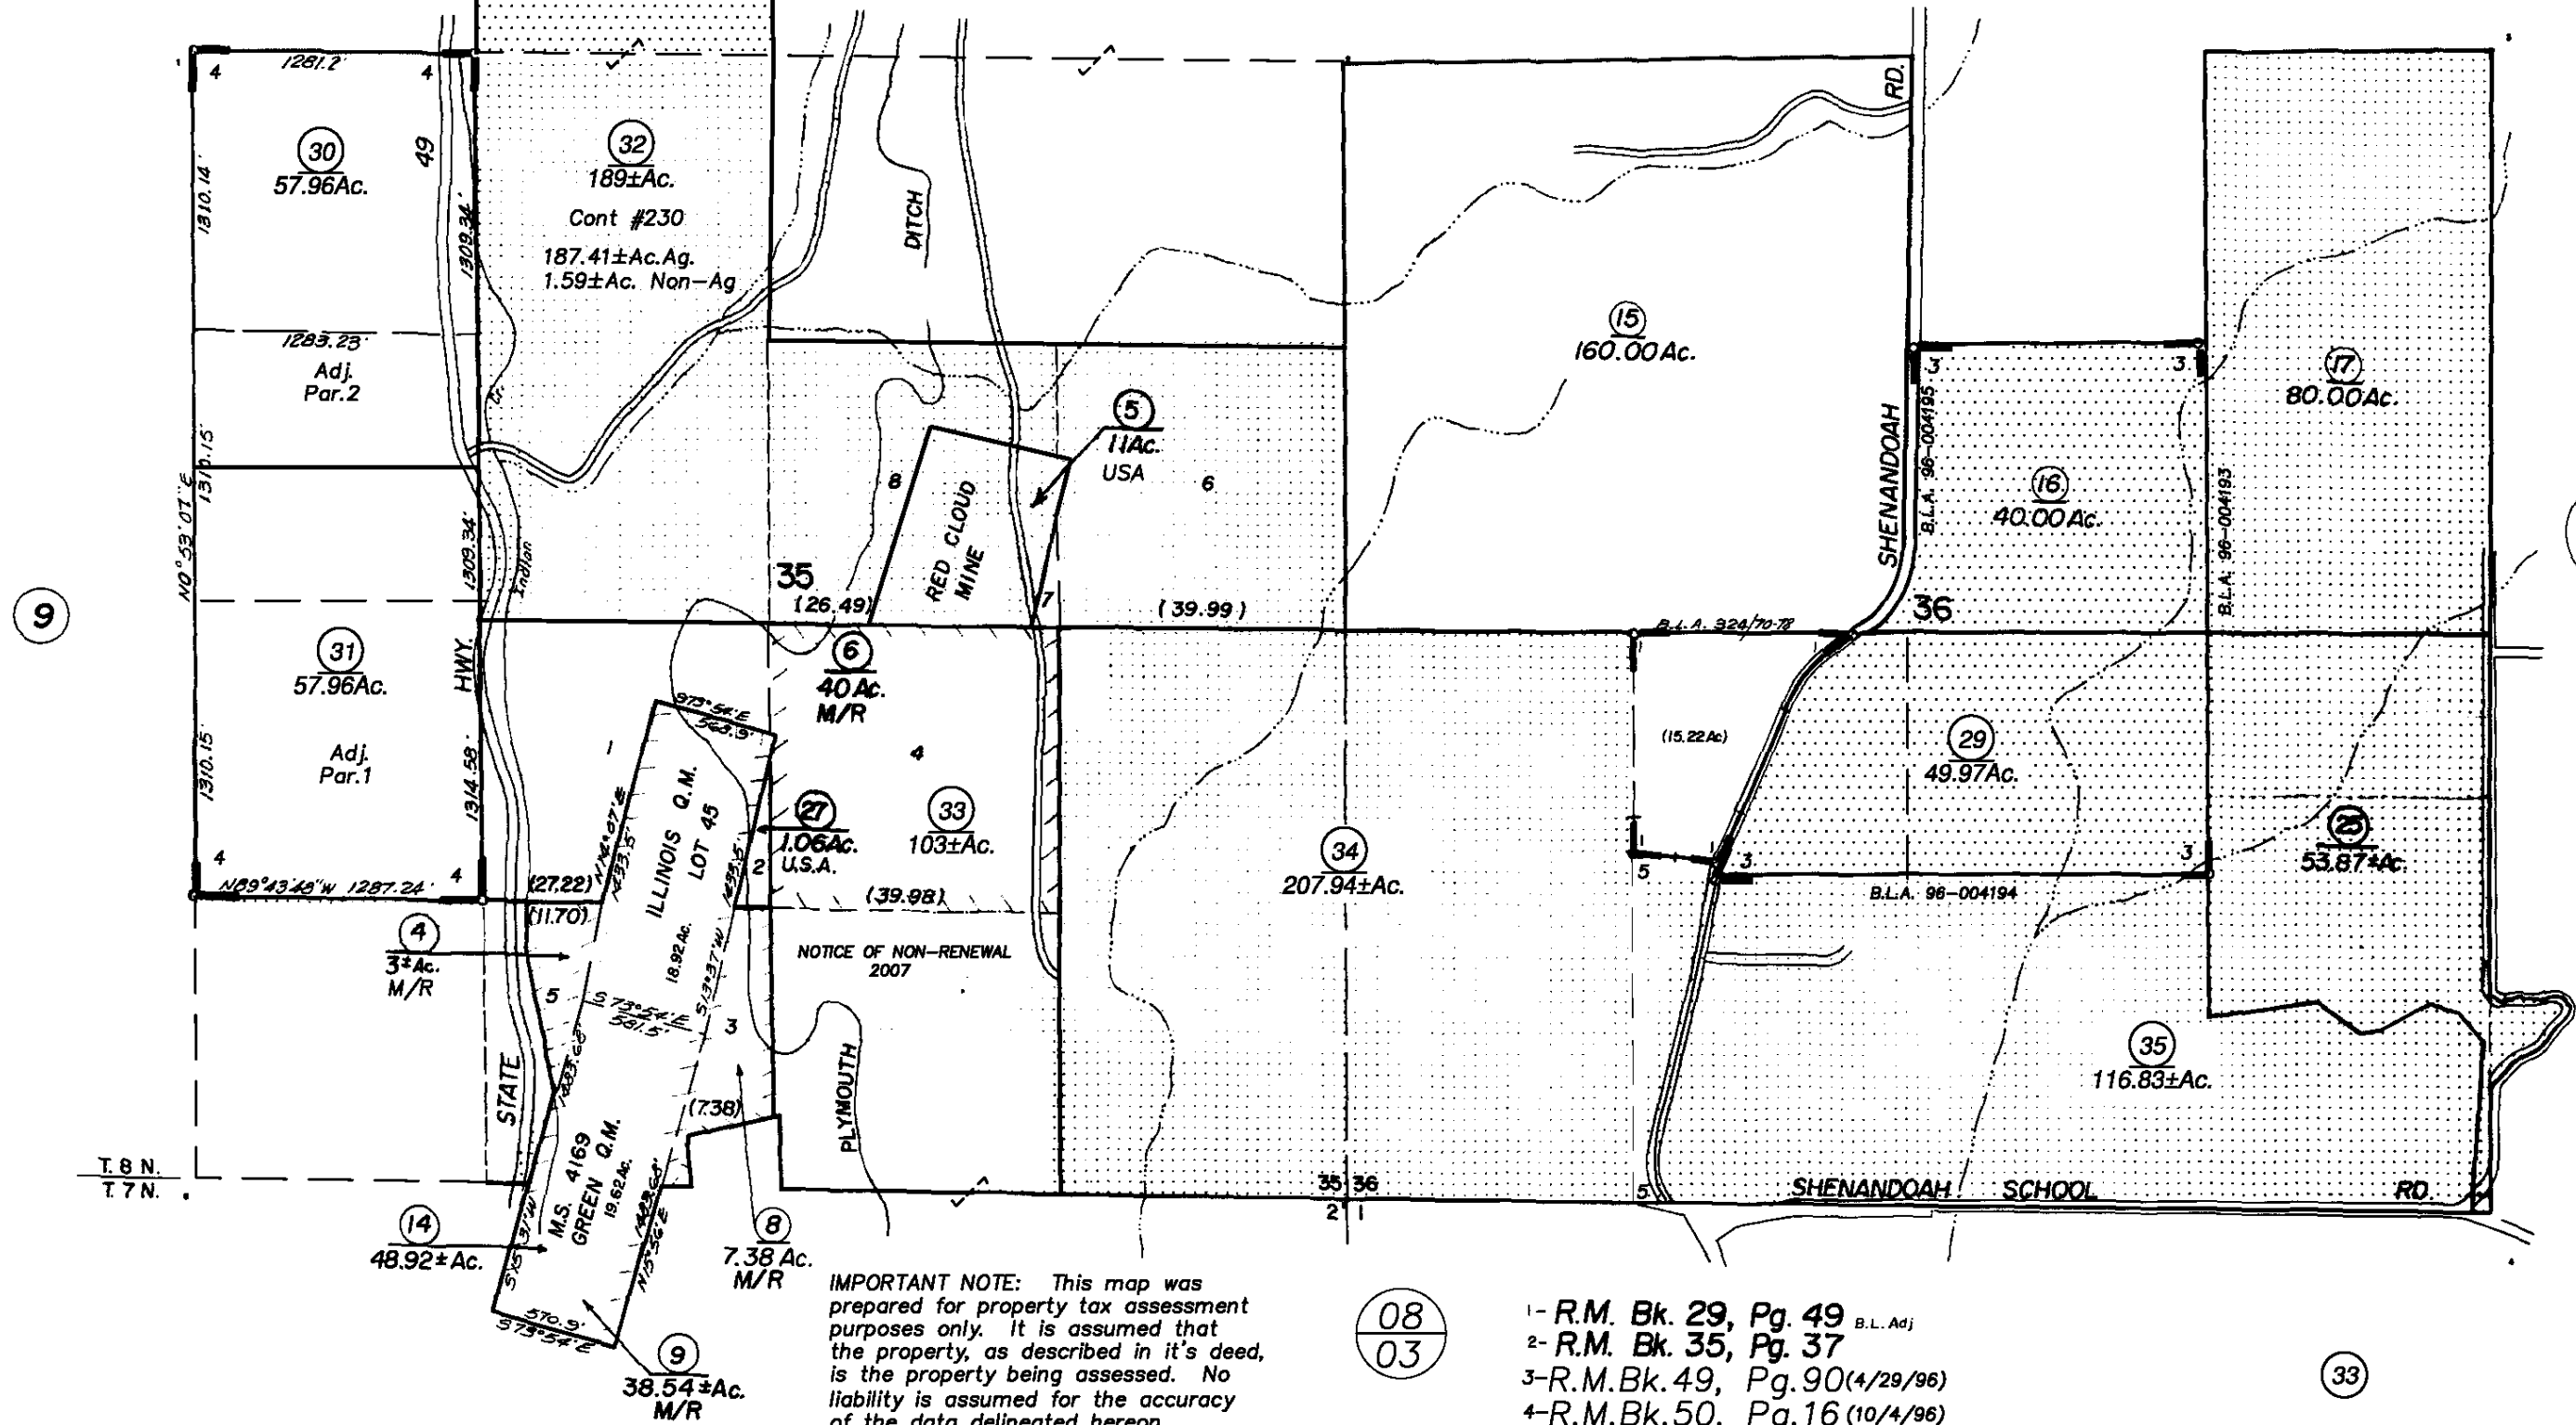


POR. T.8N., R.10E., & R.11E., M.D.B. & M.

Tax Area Code
52-000

7-10

7

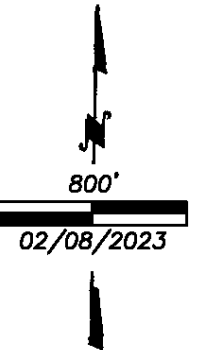

Bk. 14

08
03

- 1- R.M. Bk. 29, Pg. 49 B.L. Adj
- 2- R.M. Bk. 35, Pg. 37
- 3- R.M. Bk. 49, Pg. 90(4/29/96)
- 4- R.M. Bk. 50, Pg. 16(10/4/96)
- 5- R.M. Bk. 51, Pg. 92(10/30/98)
- 6- R.M. Bk. 67, Pg. 28(6/22/22)

33

Assessor's Map Bk. 7 , Pg. 10
County of Amador, Calif.

NOTE—Assessor's Block Numbers Shown in Ellipses.
Assessor's Parcel Numbers Shown in Circles.