
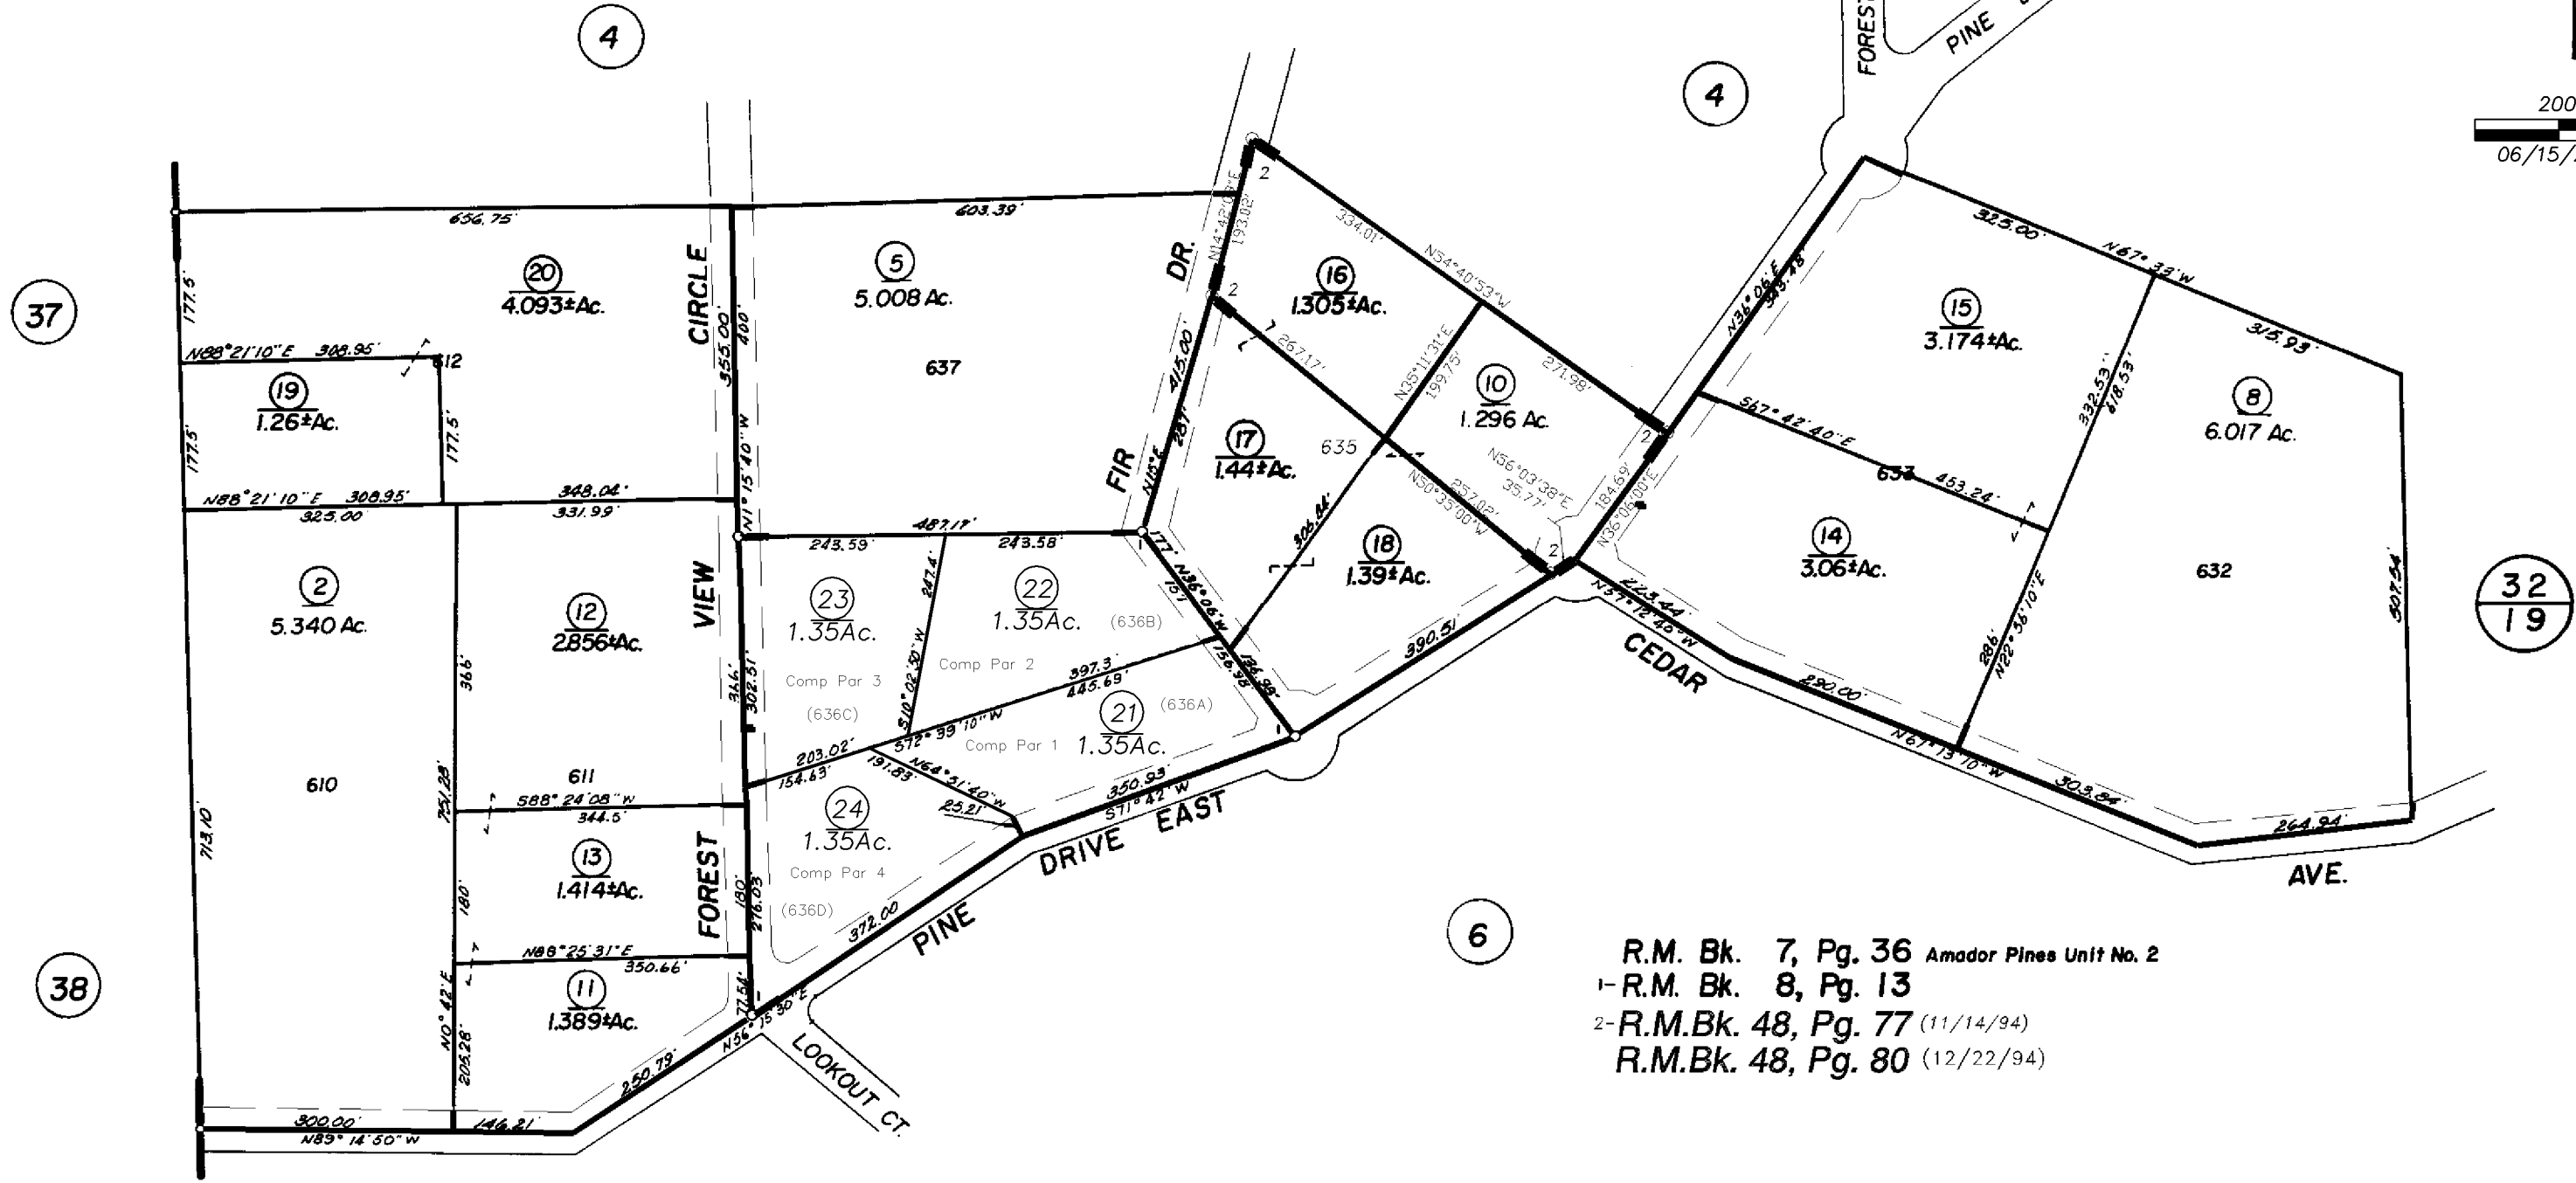


SUBDIVIDED LAND IN S. 1/2 SECS. 3 & 4, T. 7 N., R. 13 E.

Tax Area Code
52-034

23-05

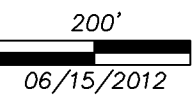

R.M. Bk. 7, Pg. 36 Amador Pines Unit No. 2
 1-R.M. Bk. 8, Pg. 13
 2-R.M. Bk. 48, Pg. 77 (11/14/94)
 R.M. Bk. 48, Pg. 80 (12/22/94)

Map changes become effective with the 95-96 roll year. Parcel numbers are subject to change prior to adoption of roll on each July 1.

NOTE: This Map Was Prepared For Assessment Purposes Only. No Liability Is Assumed For The Accuracy Of The Data Delineated Hereon.

NOTE—Assessor's Block Numbers Shown in Ellipses.
 Assessor's Parcel Numbers Shown in Circles.

Assessor's Map Bk. 23, Pg. 05
 County of Amador, Calif.