


IMPORTANT NOTE: This map was prepared for property tax assessment purposes only. It is assumed that the property, as described in it's deed, is the property being assessed. No liability is assumed for the accuracy of the data delineated hereon.

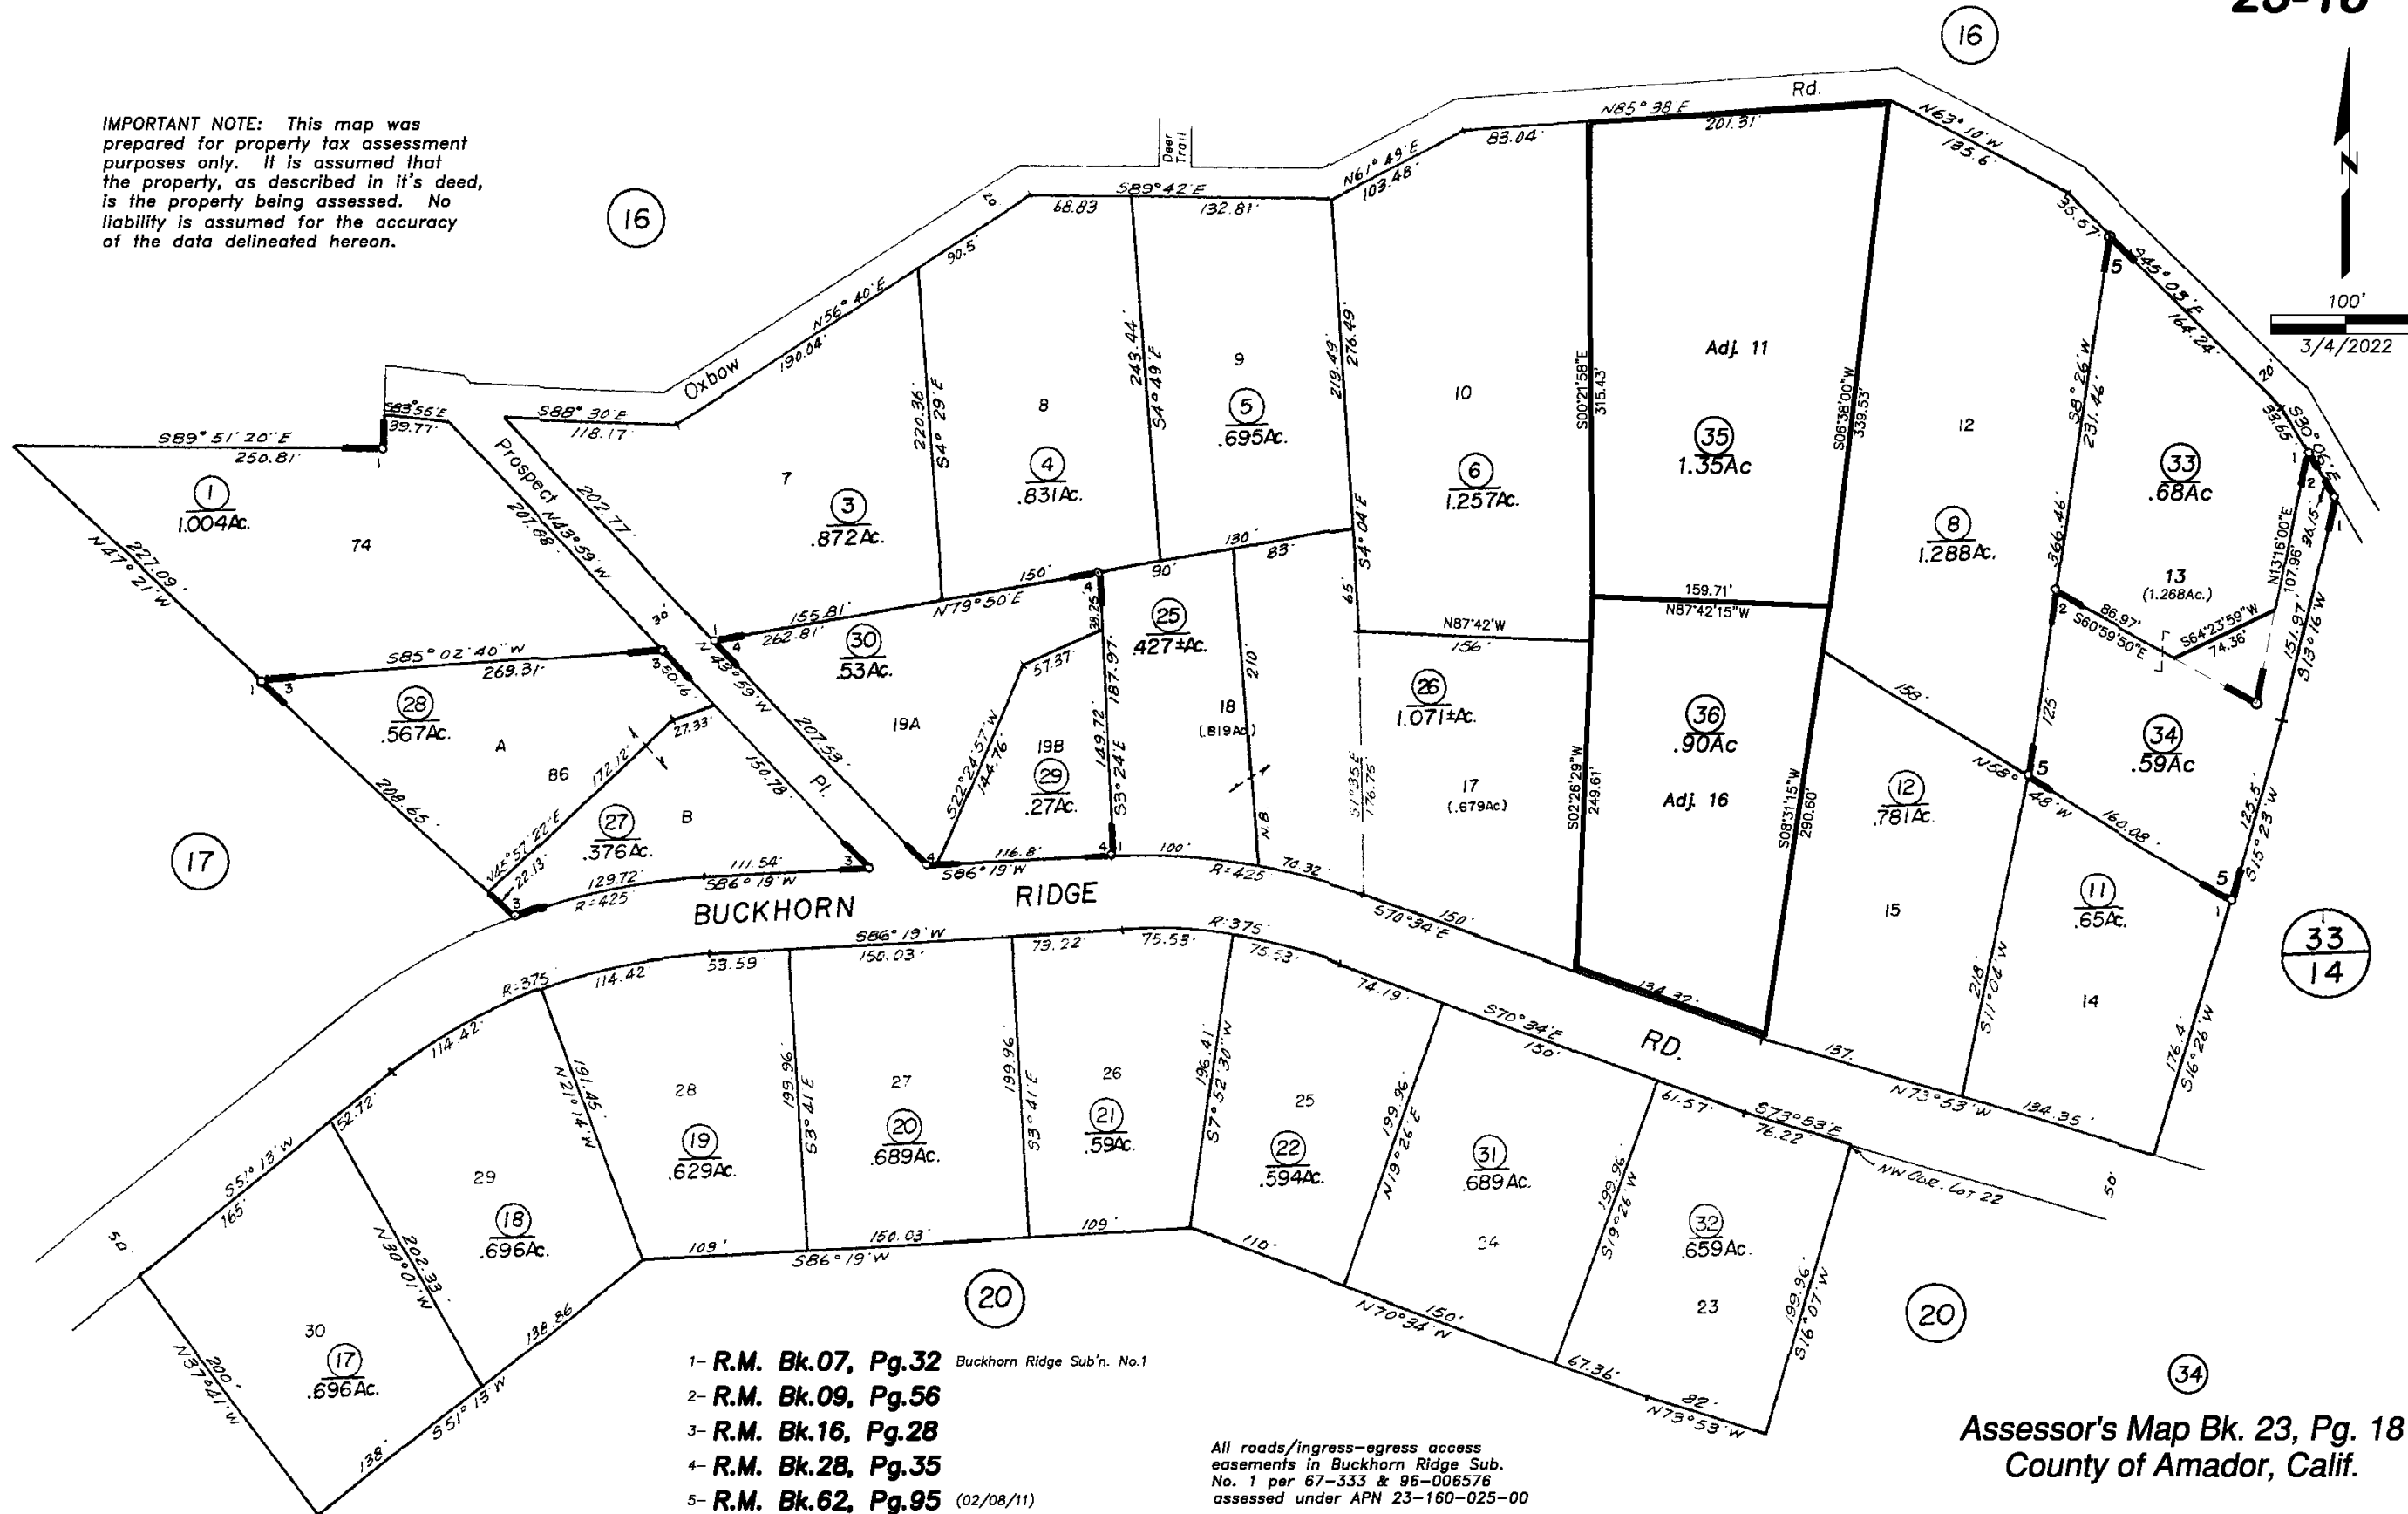

- 1- R.M. Bk.07, Pg.32 Buckhorn Ridge Sub'n. No.1
- 2- R.M. Bk.09, Pg.56
- 3- R.M. Bk.16, Pg.28
- 4- R.M. Bk.28, Pg.35
- 5- R.M. Bk.62, Pg.95 (02/08/11)
- 6- R.M. Bk.66, Pg.83 (06/24/2021)

All roads/ingress-egress access easements in Buckhorn Ridge Sub. No. 1 per 67-333 & 96-006576 assessed under APN 23-160-025-00

Assessor's Map Bk. 23, Pg. 18
County of Amador, Calif.