


1"=400'

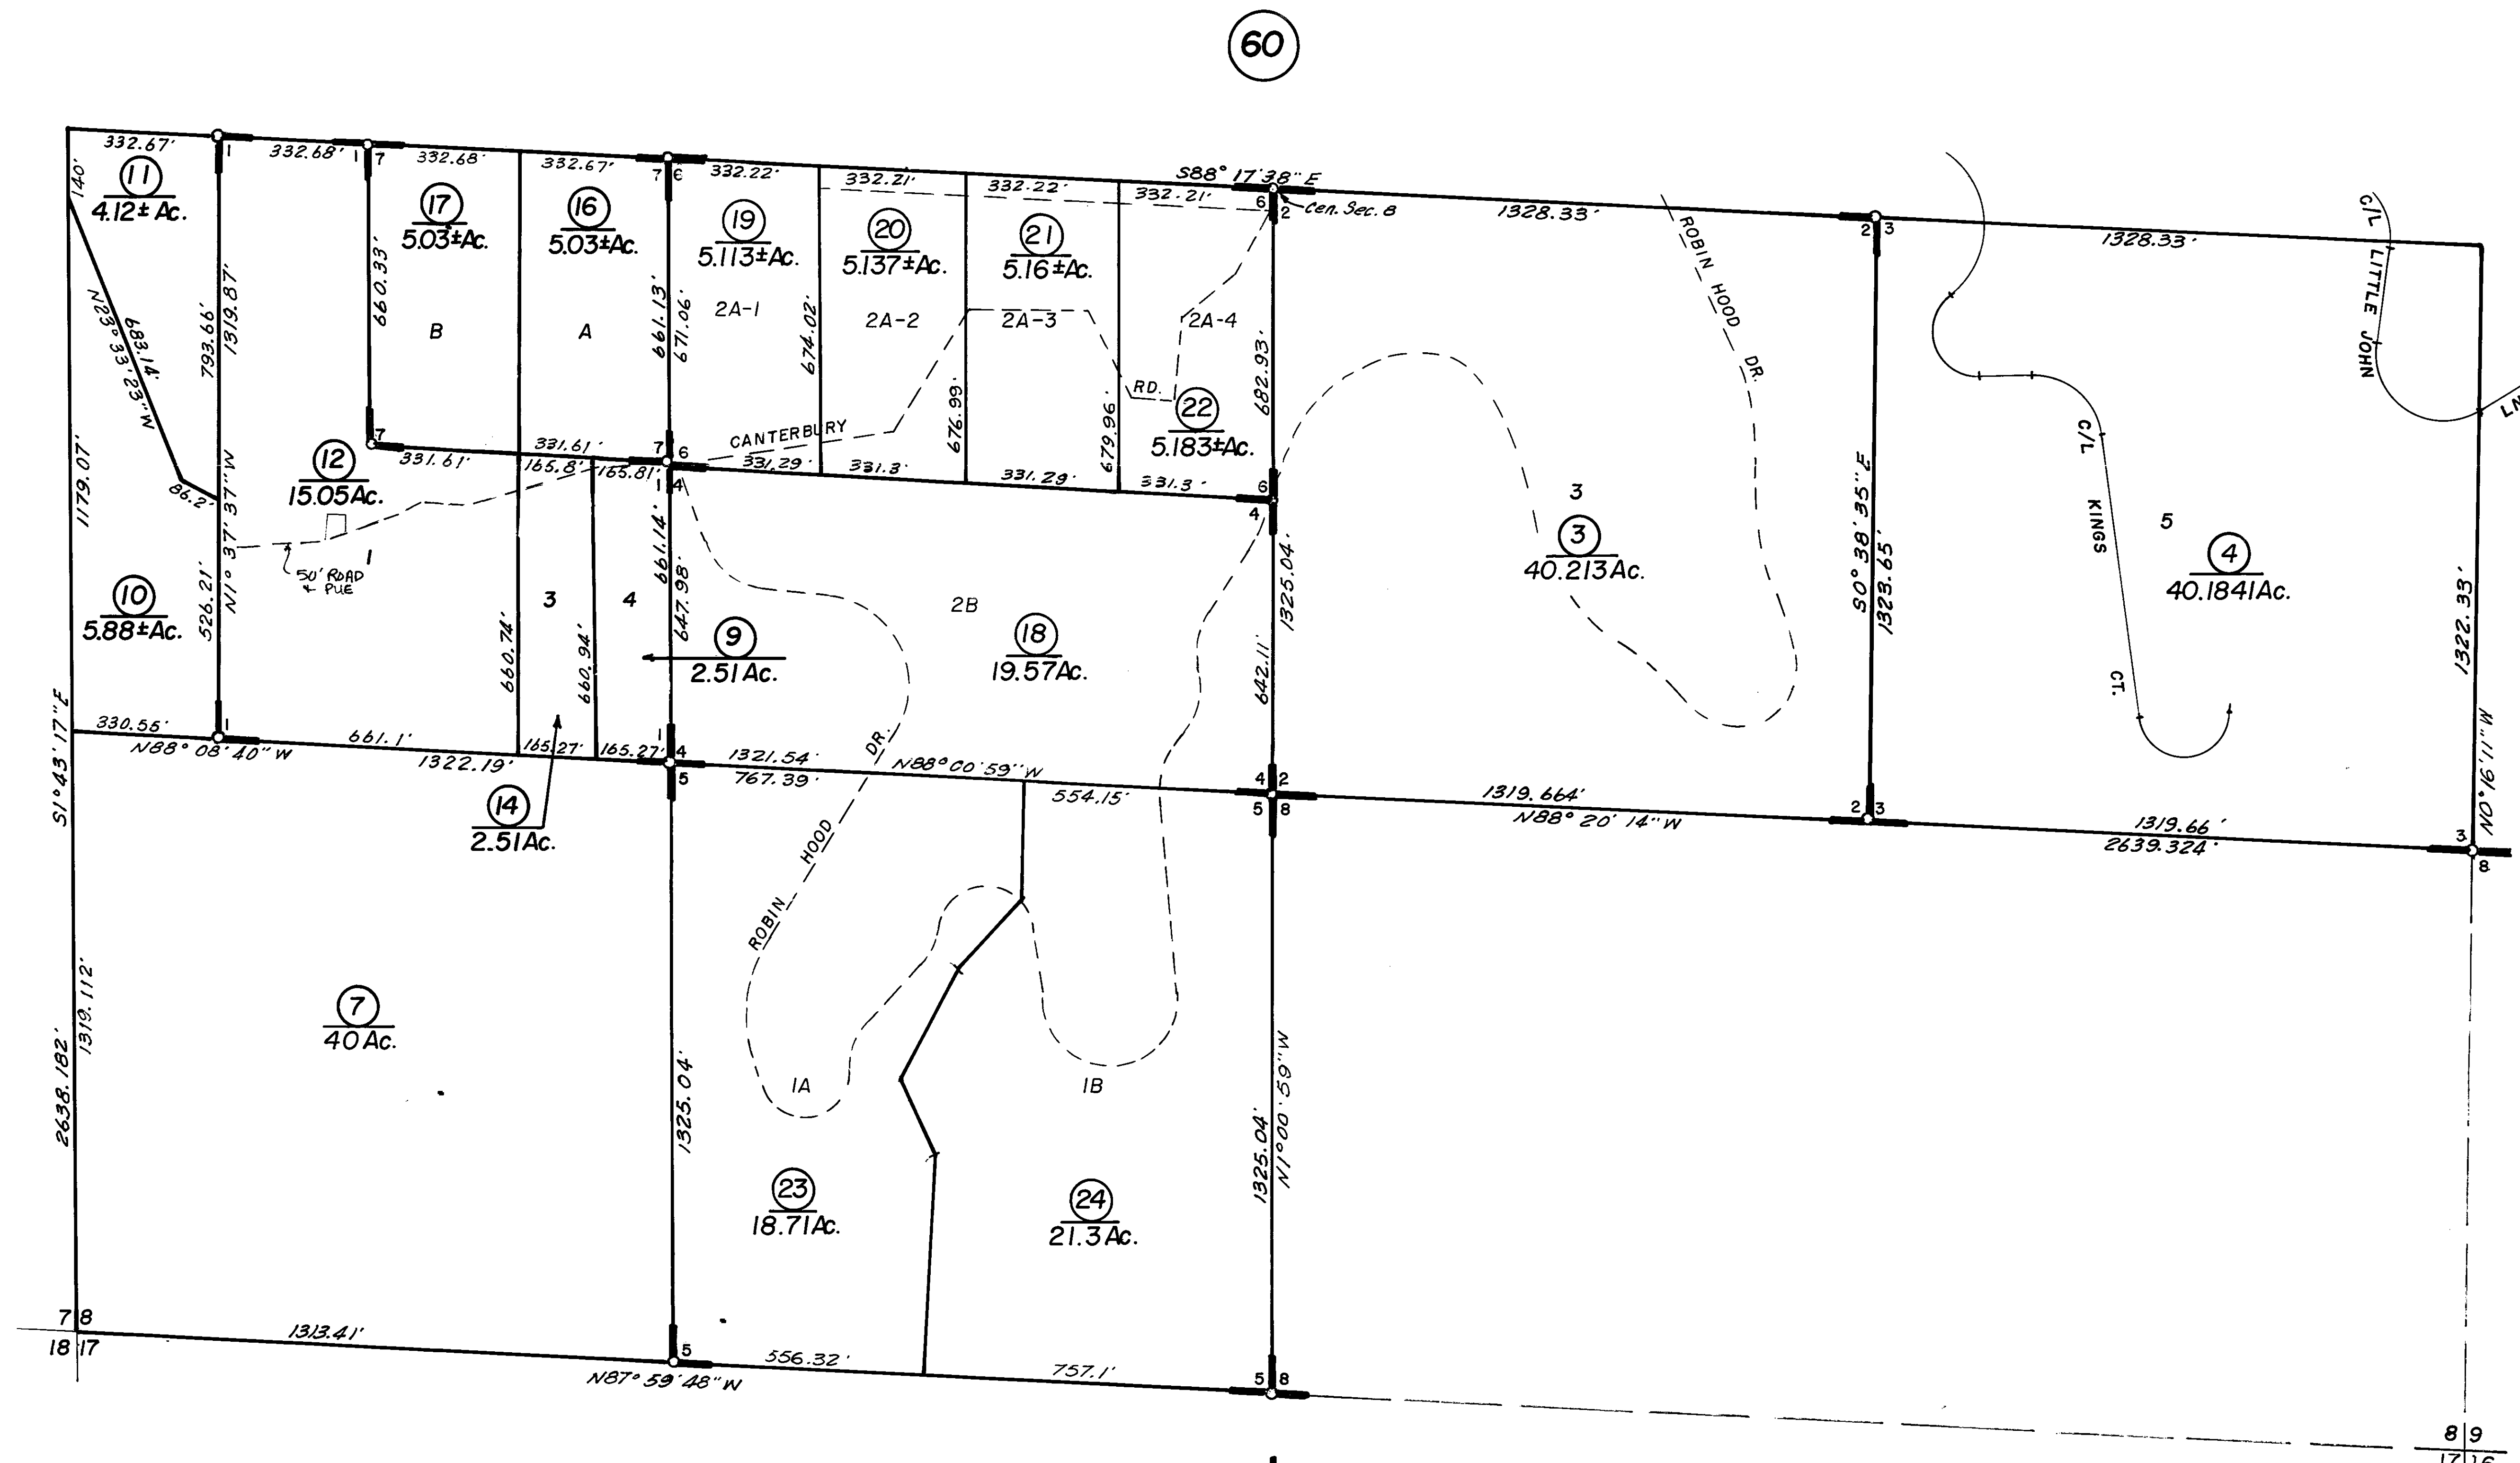

2

60

62

7

69

24

- 1- R.M. Bk. 15, Pg. 73
- 2- R.M. Bk. 16, Pg. 37
- 3- R.M. Bk. 16, Pg. 49 - Sherwood Forest
- 4- R.M. Bk. 17, Pg. 54
- 5- R.M. Bk. 17, Pg. 77
- 6- R.M. Bk. 18, Pg. 27
- 7- R.M. Bk. 23, Pg. 62
- 8- R.M. Bk. 31, Pg. 5 B.L. Adj.

R.M. Bk. 41, Pg. 73 Spring Easement

NOTE—Assessor's Block Numbers Shown in Ellipses.
Assessor's Parcel Numbers Shown in Circles.

Assessor's Map Bk. 23 , Pg. 63
County of Amador, Calif.

1/288 Roll 90-91