


Tax Area Code
52-034

(1)

(13)

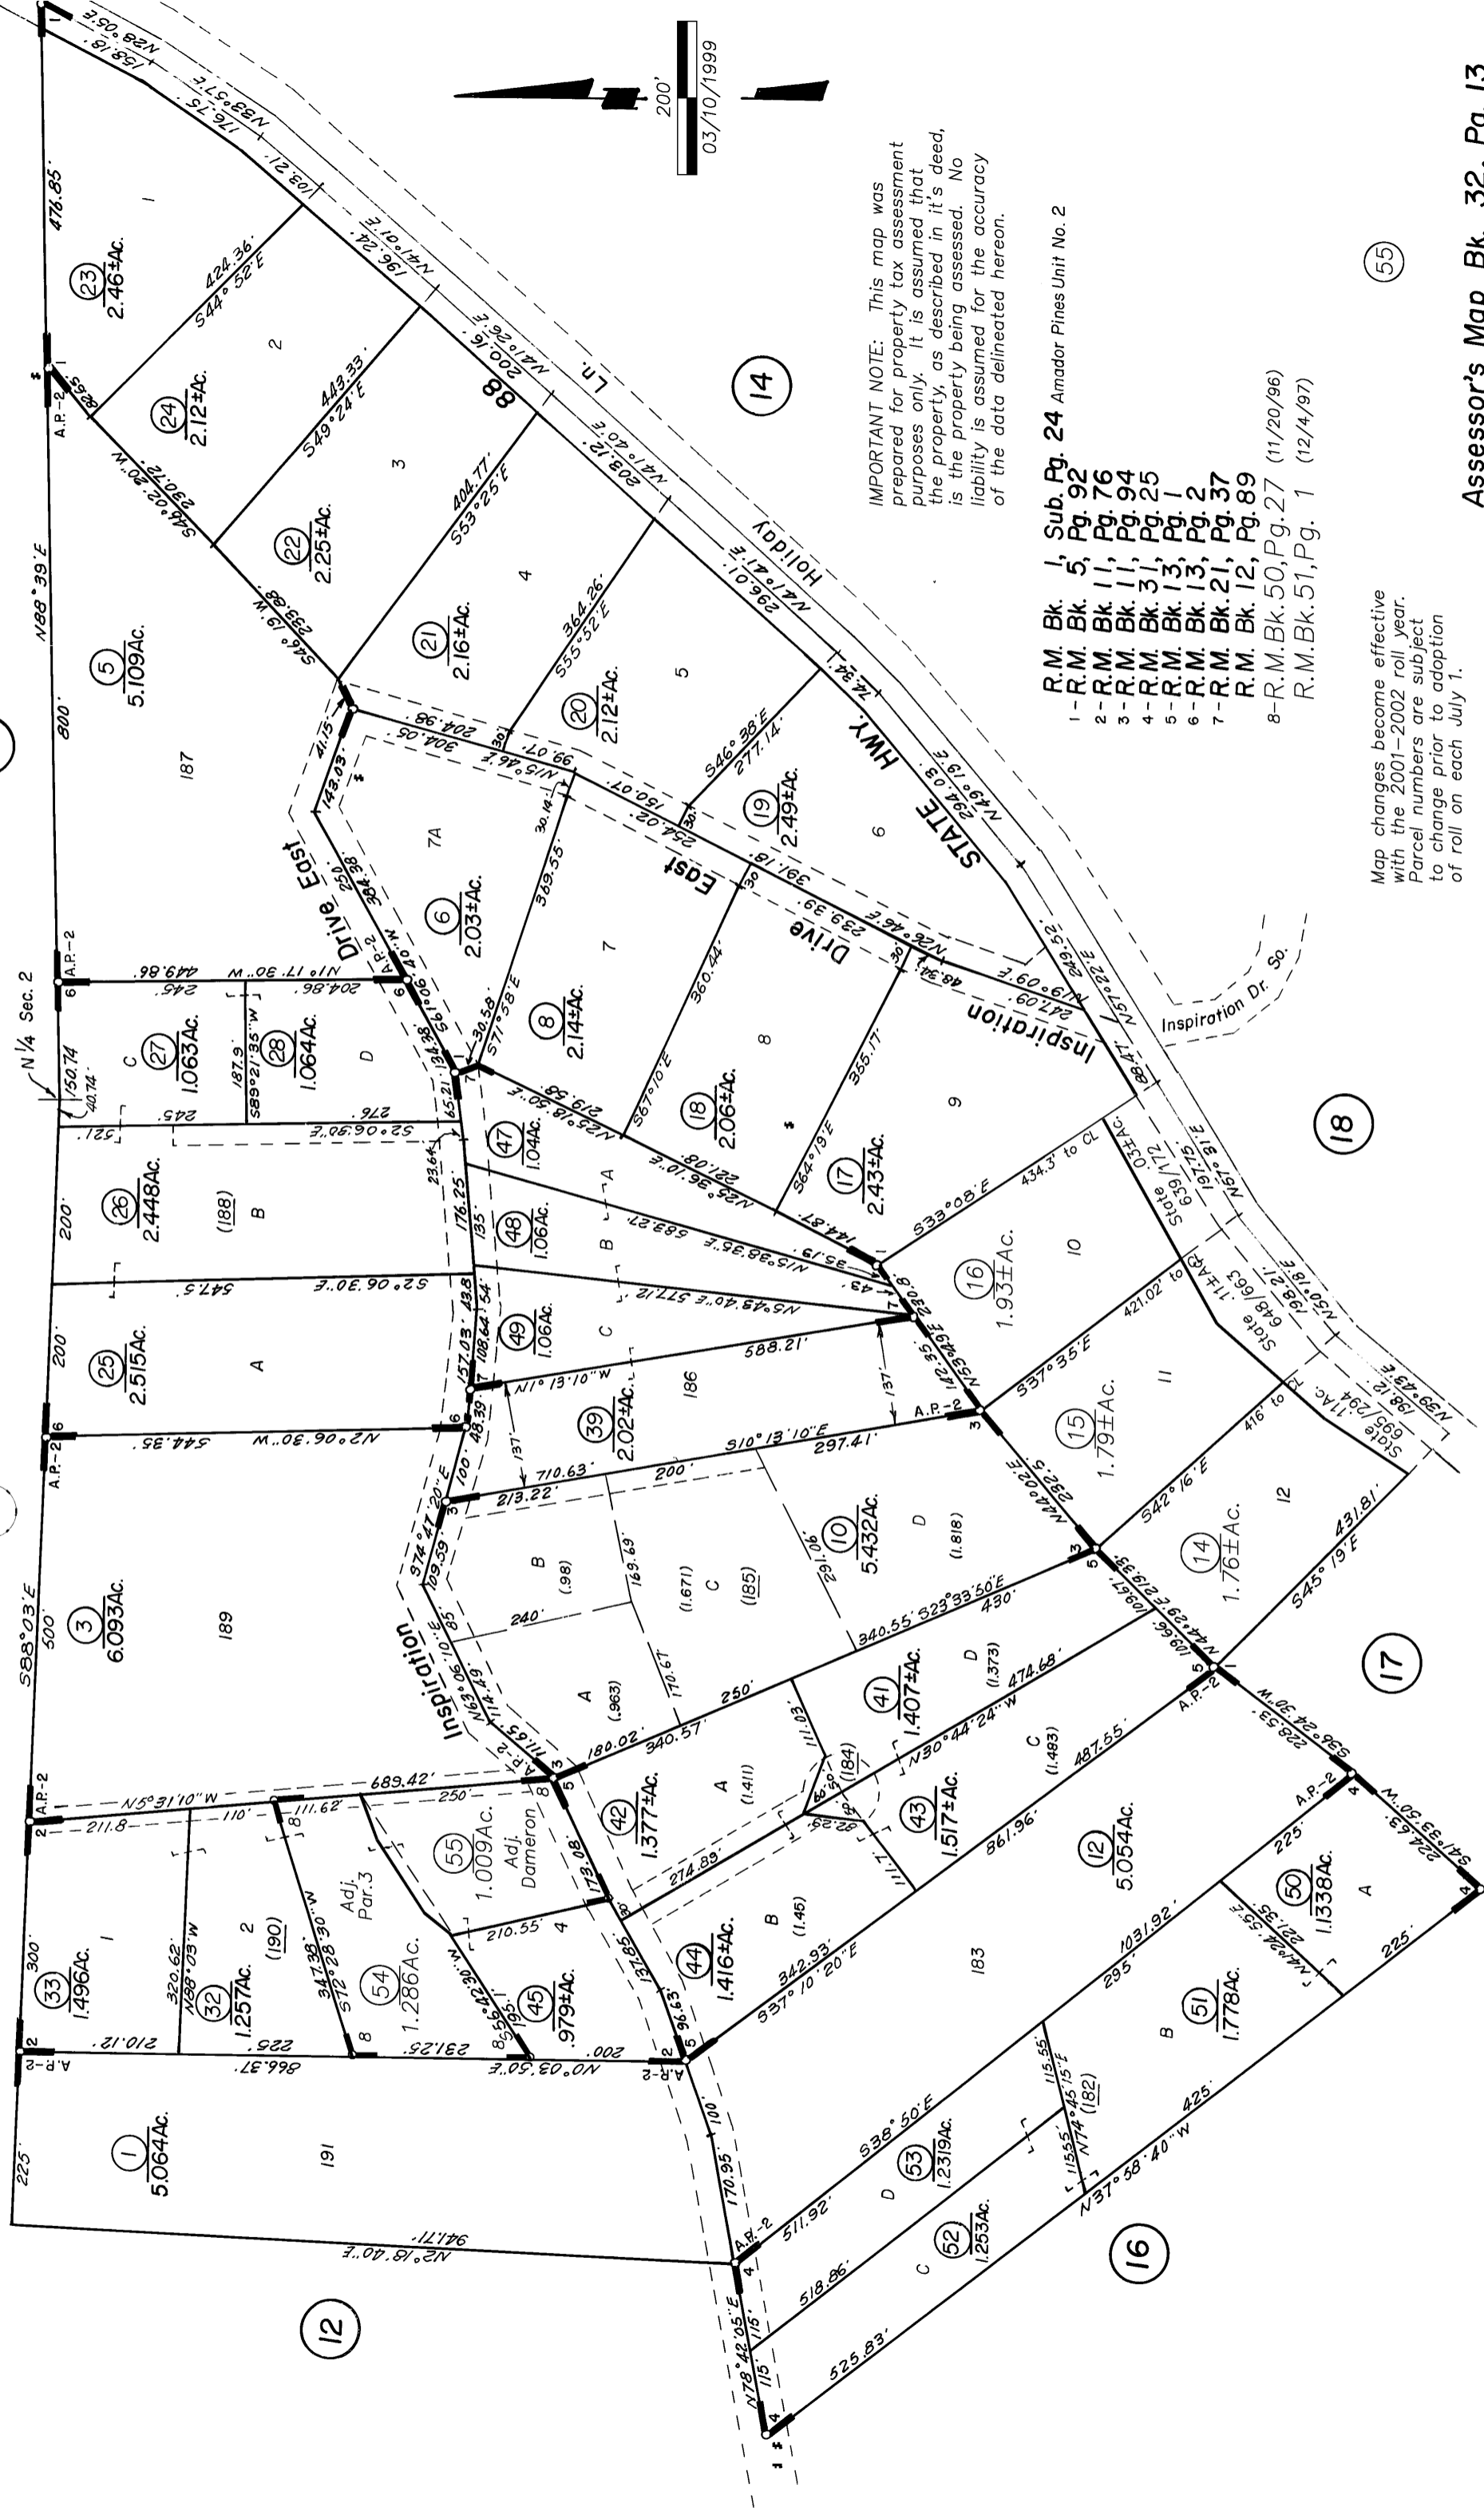

IMPORTANT NOTE: This map was prepared for property tax assessment purposes only. It is assumed that the property, as described in its deed, is the property being assessed. No liability is assumed for the accuracy of the data delineated hereon.

- R.M. Bk. 1, Sub. Pg. 24 Amador Pines Unit No. 2
- 1-R.M. Bk. 5, Pg. 92
- 2-R.M. Bk. 11, Pg. 76
- 3-R.M. Bk. 11, Pg. 94
- 4-R.M. Bk. 31, Pg. 25
- 5-R.M. Bk. 13, Pg. 1
- 6-R.M. Bk. 13, Pg. 2
- 7-R.M. Bk. 21, Pg. 37
- 8-R.M. Bk. 12, Pg. 89
- 8-R.M. Bk. 50, Pg. 27 (11/20/96)
- R.M. Bk. 51, Pg. 1 (12/4/97)

Map changes become effective with the 2001-2002 roll year. Parcel numbers are subject to change prior to adoption of roll on each July 1.

(55)