
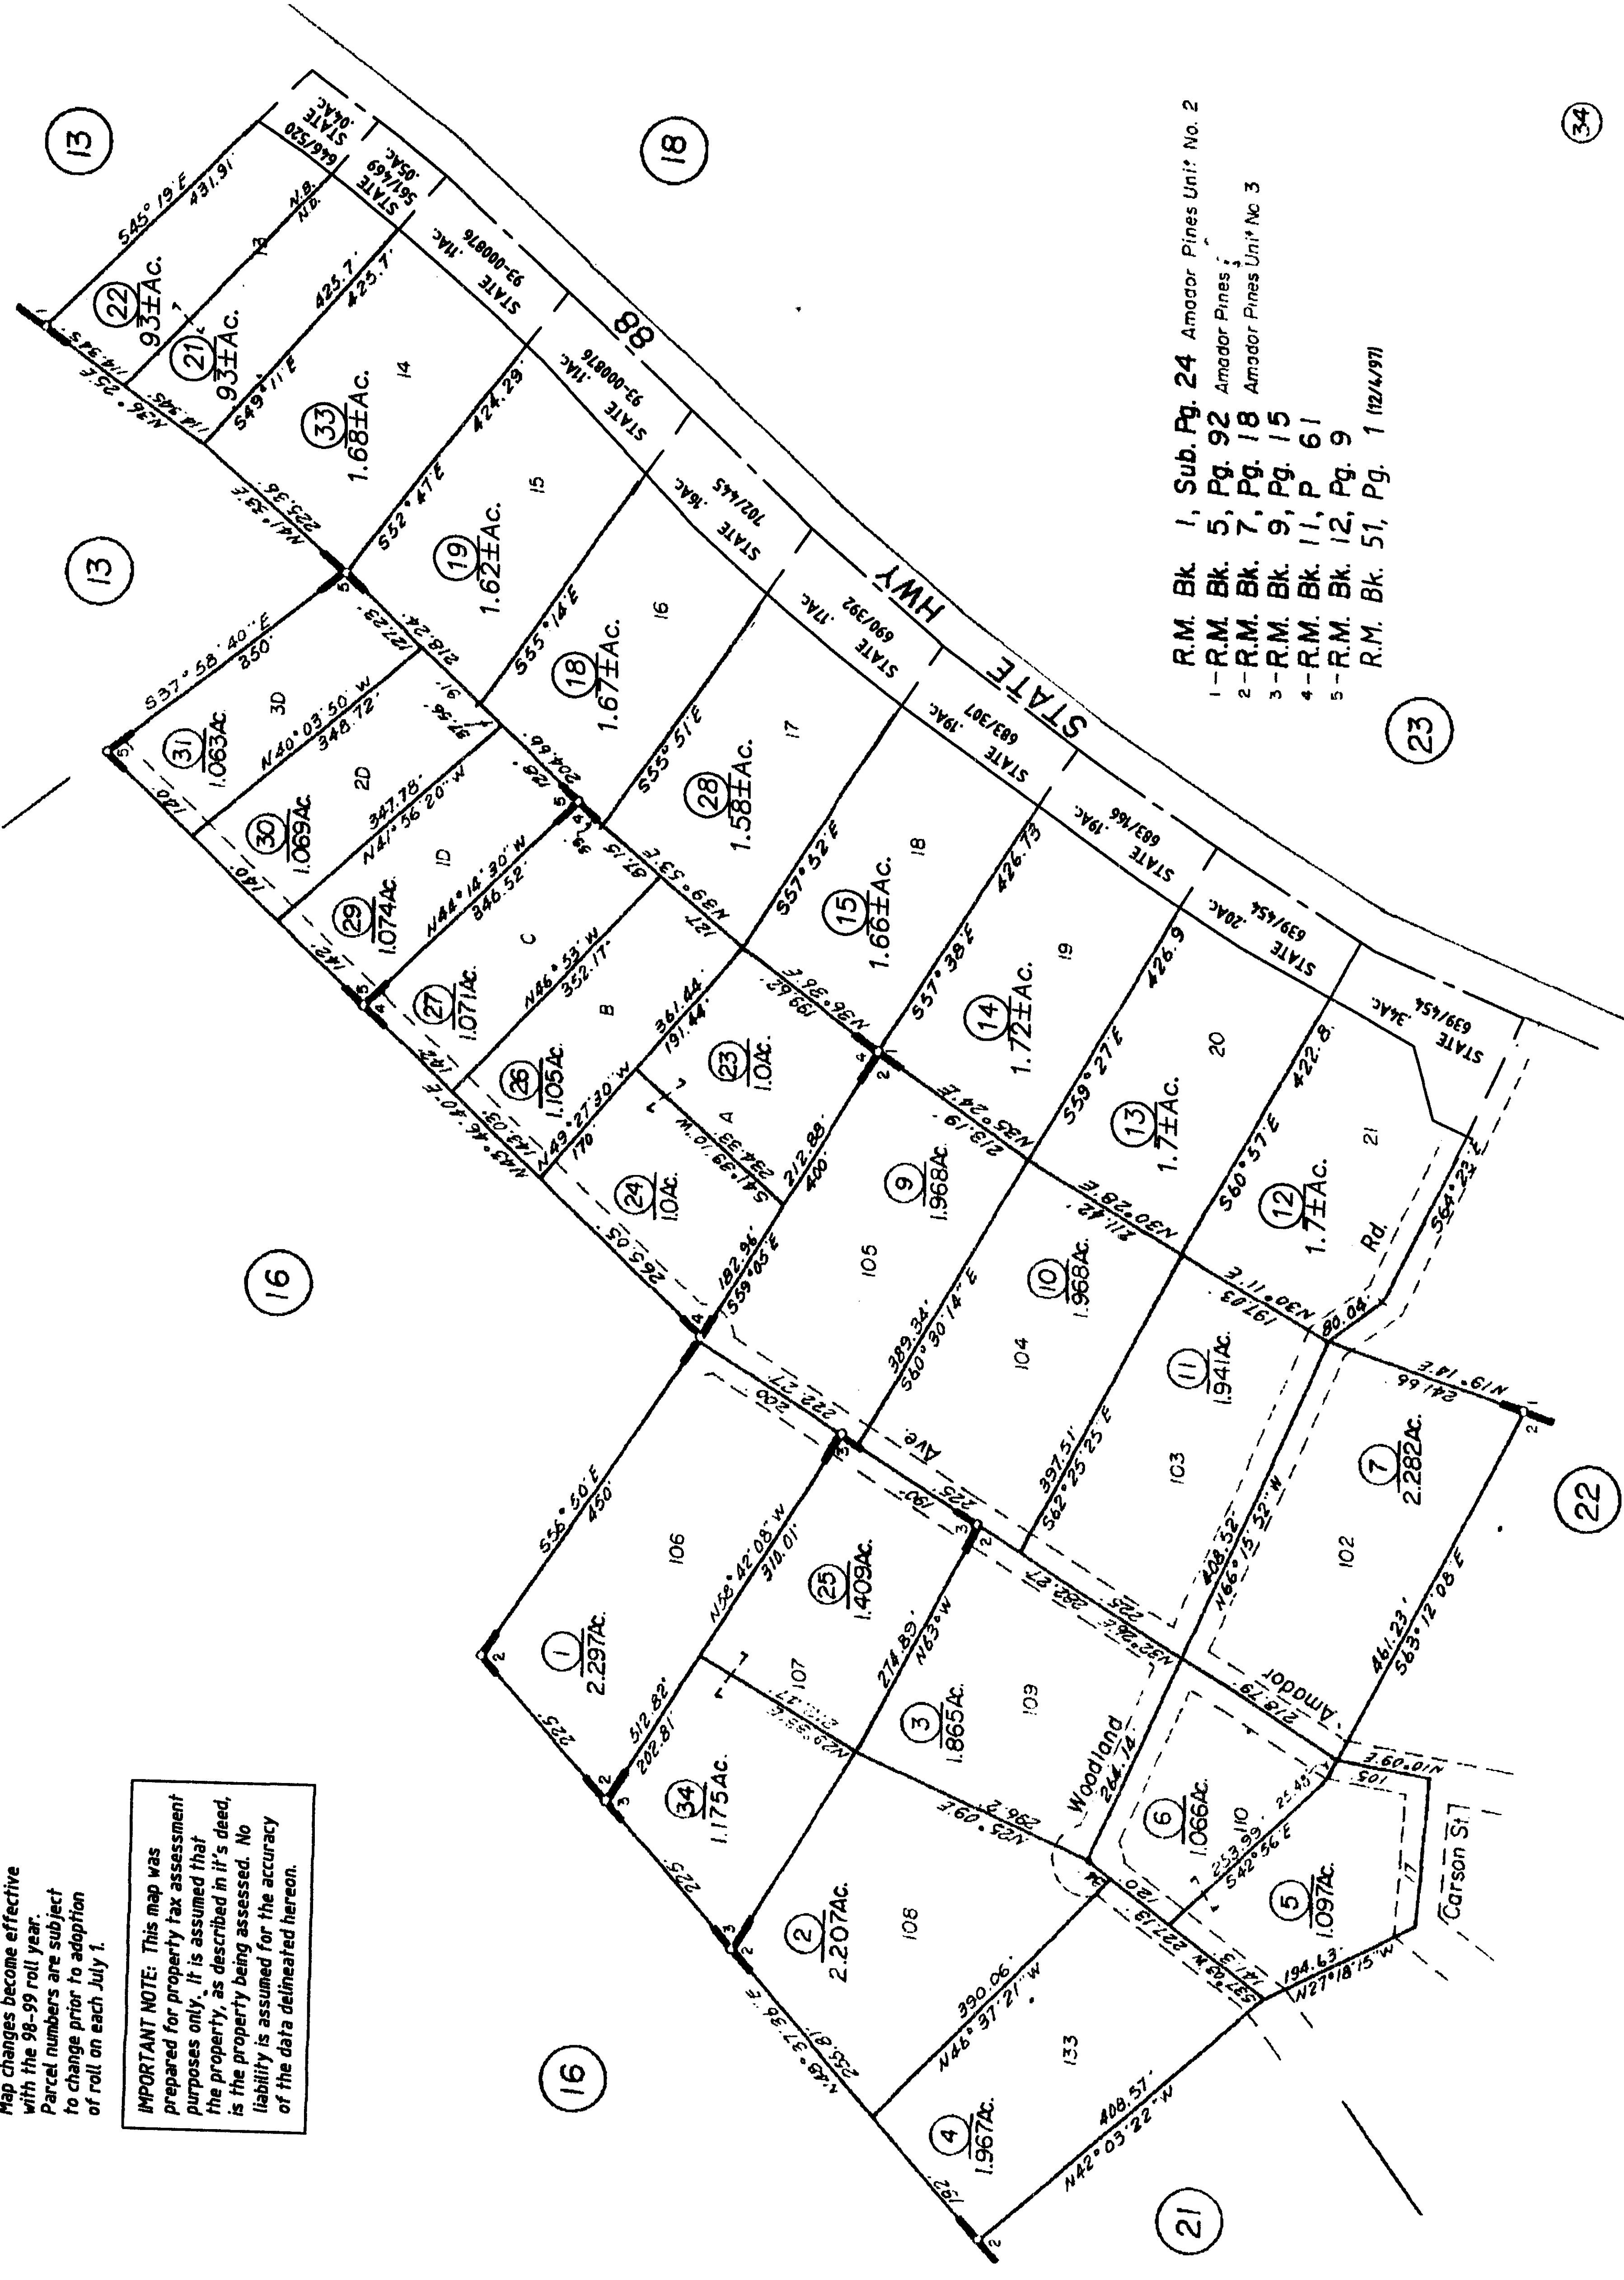


Tax Area Code
52-034

Map changes become effective
with the 98-99 roll year.
Parcel numbers are subject
to change prior to adoption
of roll on each July 1.

IMPORTANT NOTE: This map was
prepared for property tax assessment
purposes only. It is assumed that
the property, as described in it's deed,
is the property being assessed. No
liability is assumed for the accuracy
of the data delineated hereon.

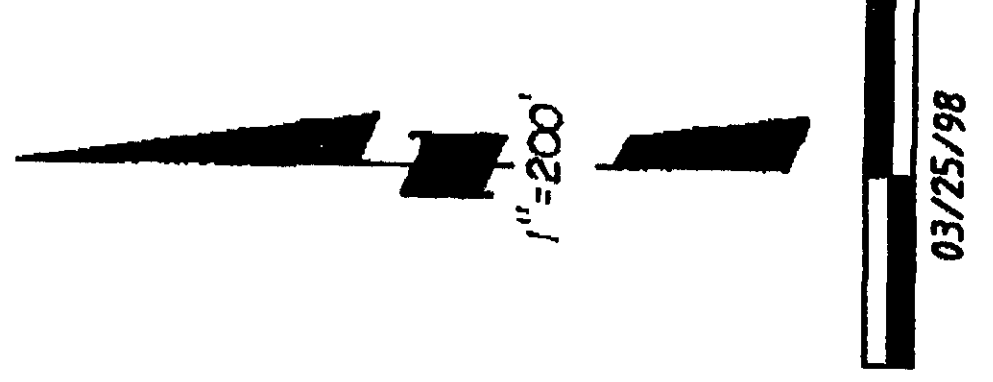

- R.M. Bk. 1, Sub. Pg. 24 Amador Pines Unit No. 2
- 1-R.M. Bk. 5, Pg. 92 Amador Pines
- 2-R.M. Bk. 7, Pg. 18 Amador Pines Unit No. 3
- 3-R.M. Bk. 9, Pg. 15
- 4-R.M. Bk. 11, P. 61
- 5-R.M. Bk. 12, Pg. 9
- R.M. Bk. 51, Pg. 1 (12/4/97)