



IMPORTANT NOTE: This map was prepared for property tax assessment purposes only. It is assumed that the property, as described in it's deed, is the property being assessed. No liability is assumed for the accuracy of the data delineated hereon.

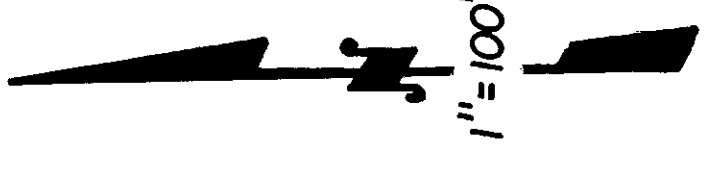

All roads/ingress-egress access easements in Buckhorn Ridge Sub. No. 1 per 67-333 & 96-006576 assessed under APN 23-160-025-00

Map changes become effective with the 97-98 roll year. Parcel numbers are subject to change prior to adoption of roll on each July 1.

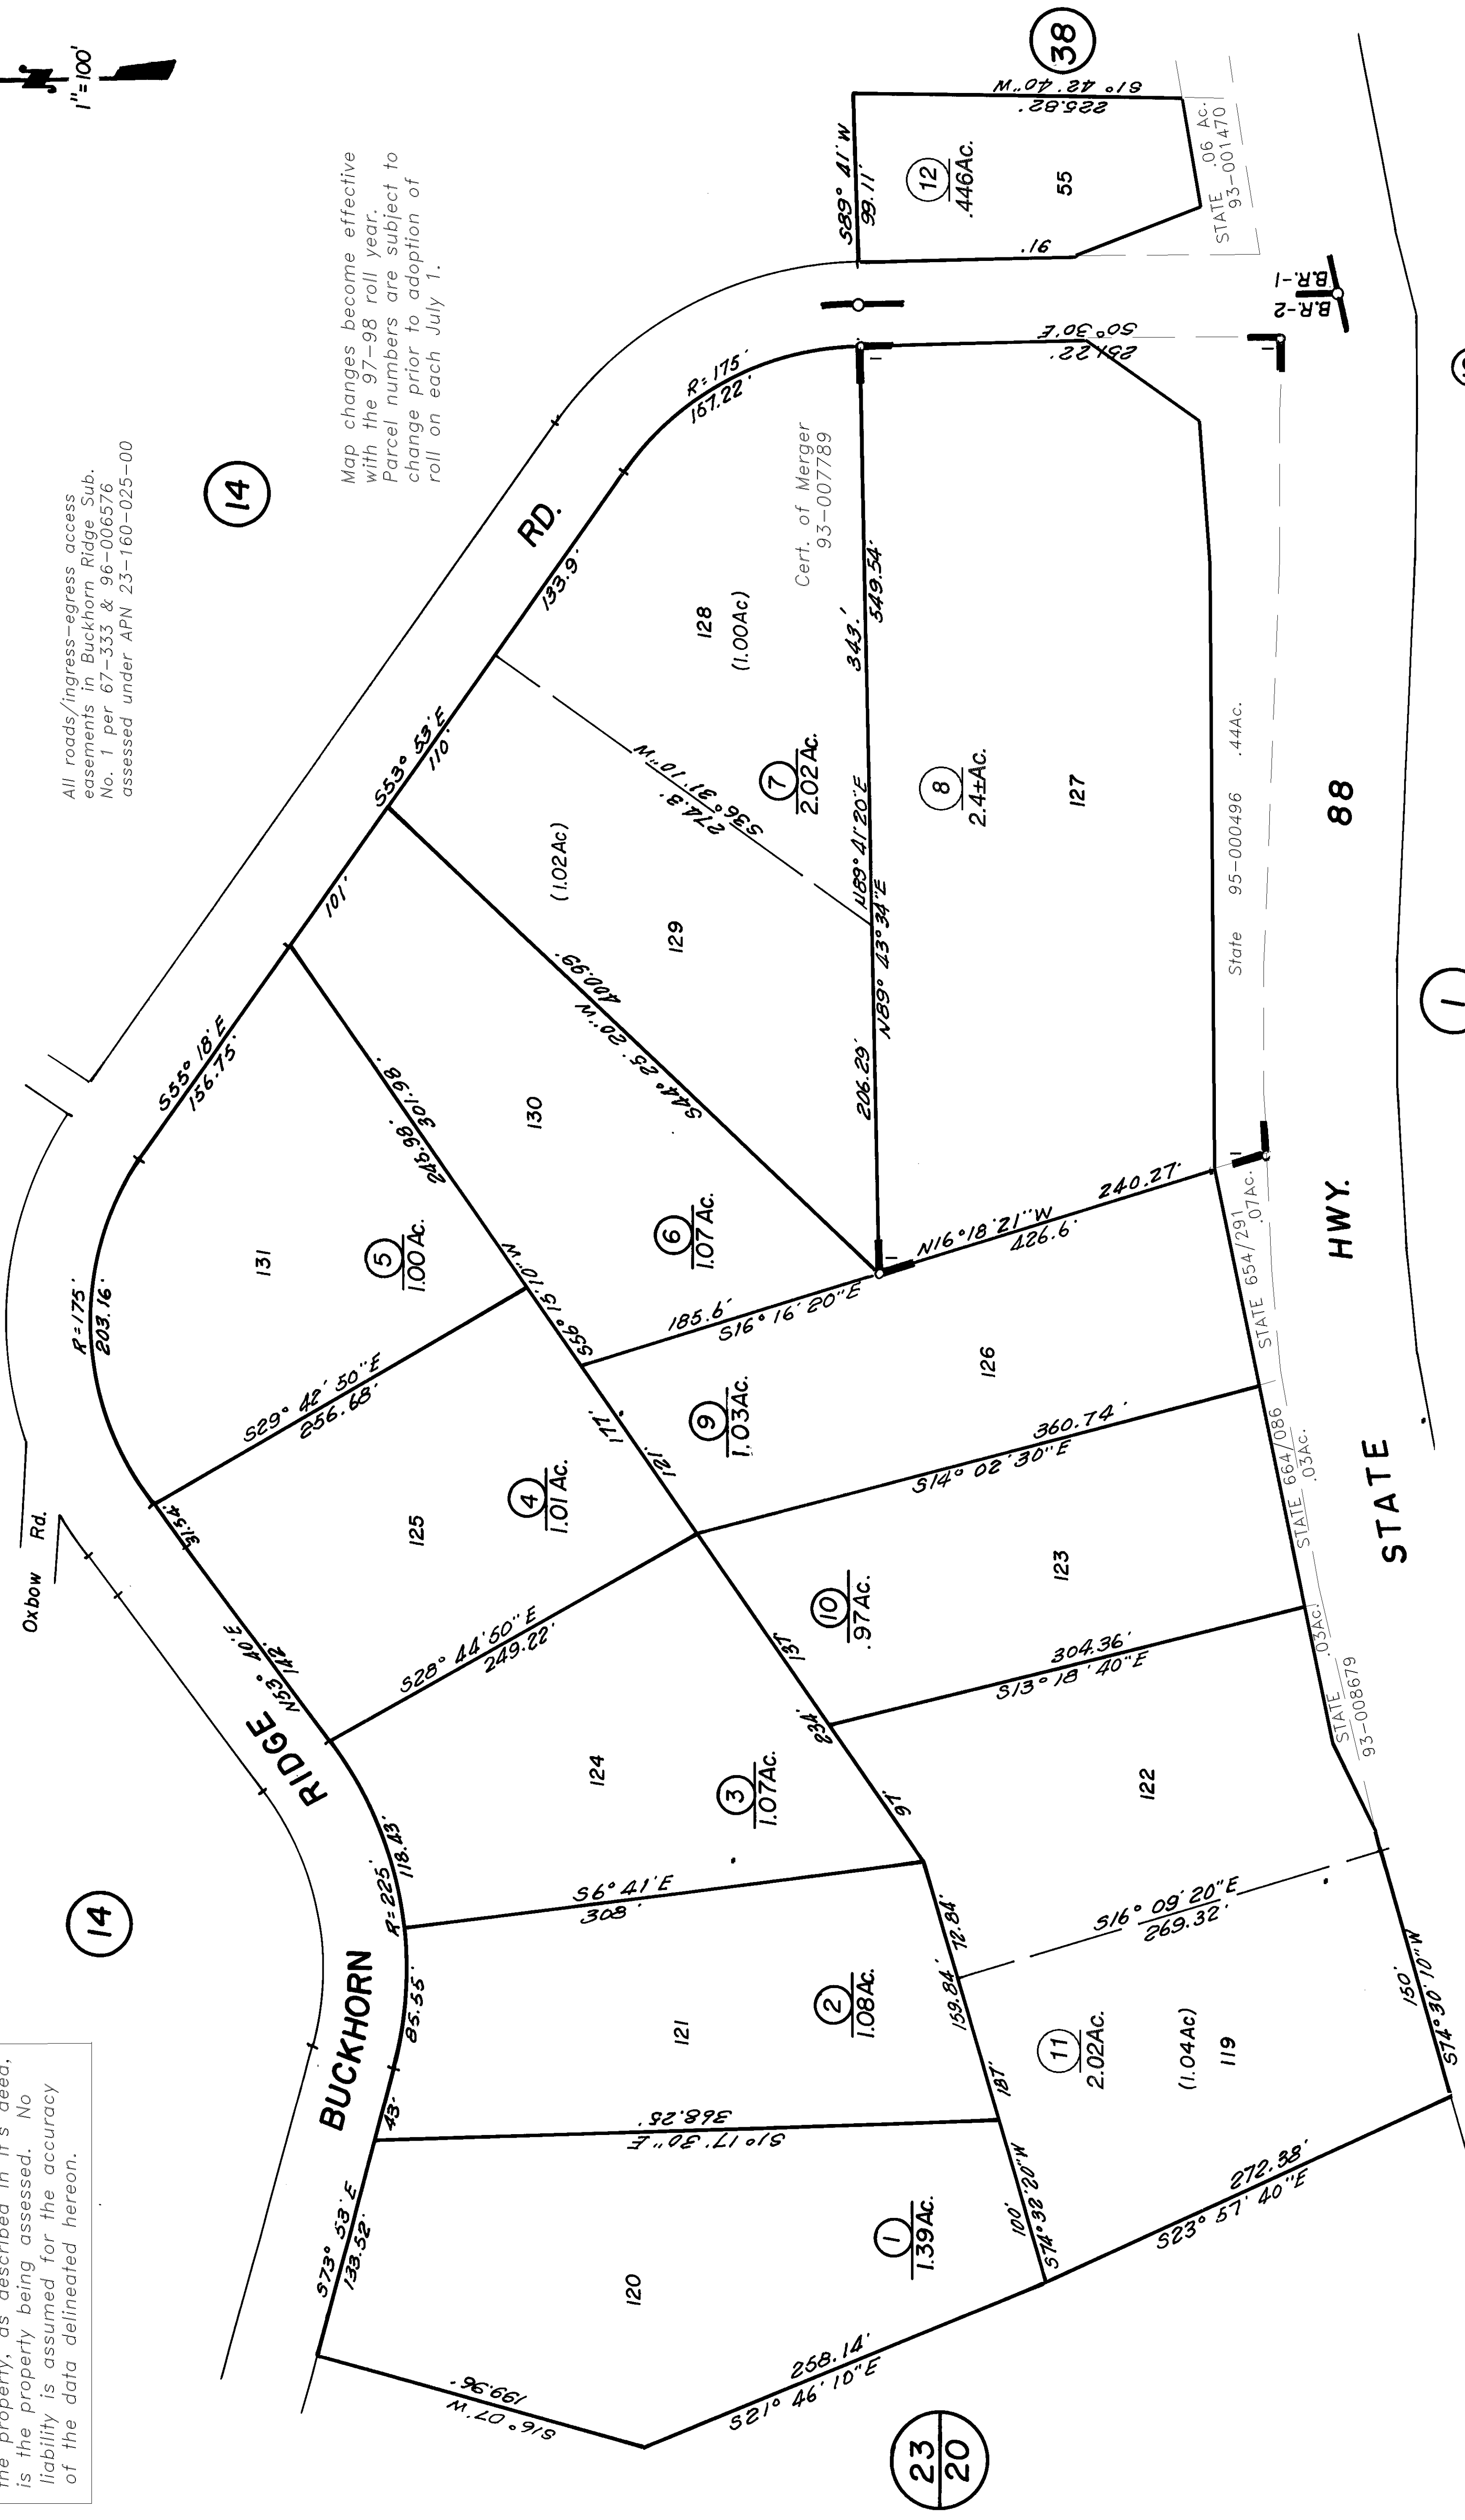

R.M. Bk. 6, Pg. 47 Buckhorn Ridge Unit No. 2  
R.M. Bk. 7, Pg. 32 Buckhorn Ridge Unit No. 1  
1-R.M. Bk. 33, Pg. 90

Assessor's Map Bk. 33, Pg. 15  
County of Amador, Calif.