


POR. SEC. 3 & 4, T.6N., R.11E., M.D.B. & M.

Tax Area Code
52-000

40-04

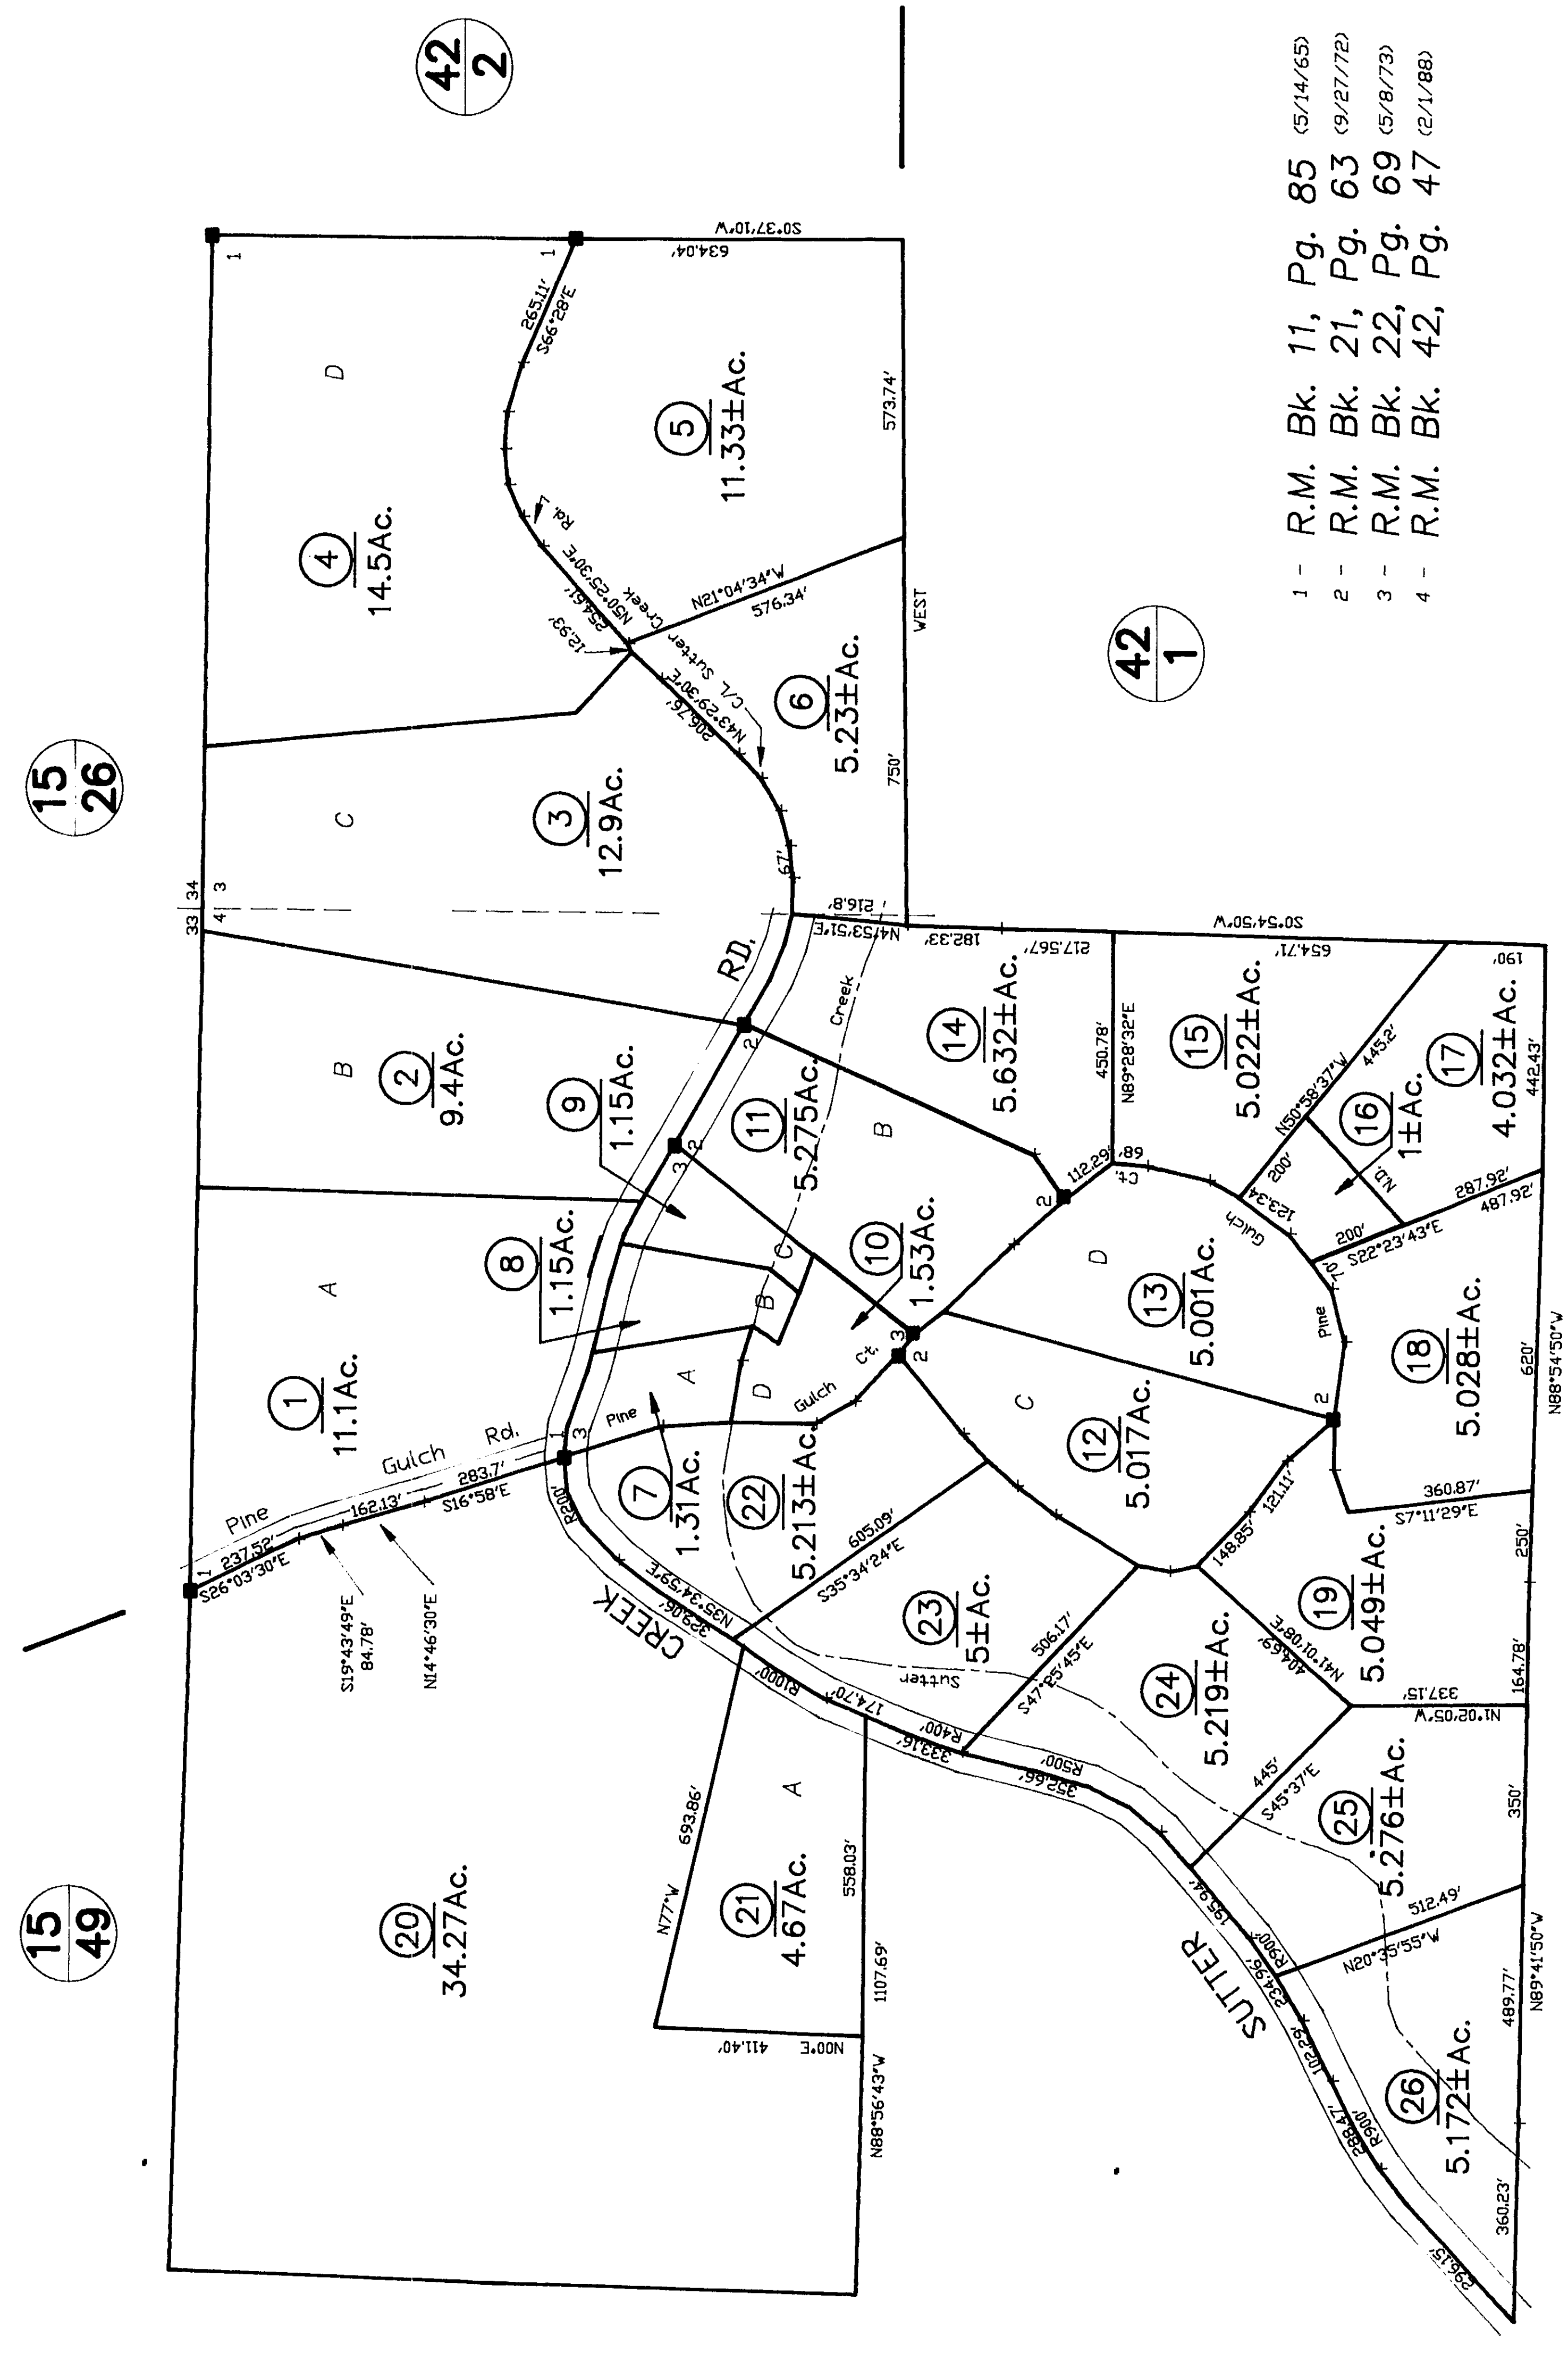

- 1 - R.M. Bk. 11, Pg. 85 (5/14/65)
- 2 - R.M. Bk. 21, Pg. 63 (9/27/72)
- 3 - R.M. Bk. 22, Pg. 69 (5/8/73)
- 4 - R.M. Bk. 42, Pg. 47 (2/1/88)

NOTE: This Map was Prepared For Assessment Purposes Only. No Liability is Assumed For The Accuracy Of The Data Delineated Hereon.

26

NOTE-Assessor's Block Numbers Shown in Ellipses.
Assessor's Parcel Numbers Shown in Circles.

Assessor's Map Bk.40, Pg.04
County of Amador, Calif.