
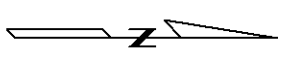


POR. SEC. 8, T.6N., R.11E., M.D.B. & M.

40-07

IMPORTANT NOTE: This map was prepared for property tax assessment purposes only. It is assumed that the property, as described in it's deed is the property being assessed. No liability is assumed for the accuracy of the data delineated hereon.

Map changes become effective with the 2002-2003 roll year. Parcel numbers are subject to change prior to adoption of roll on each July 1.

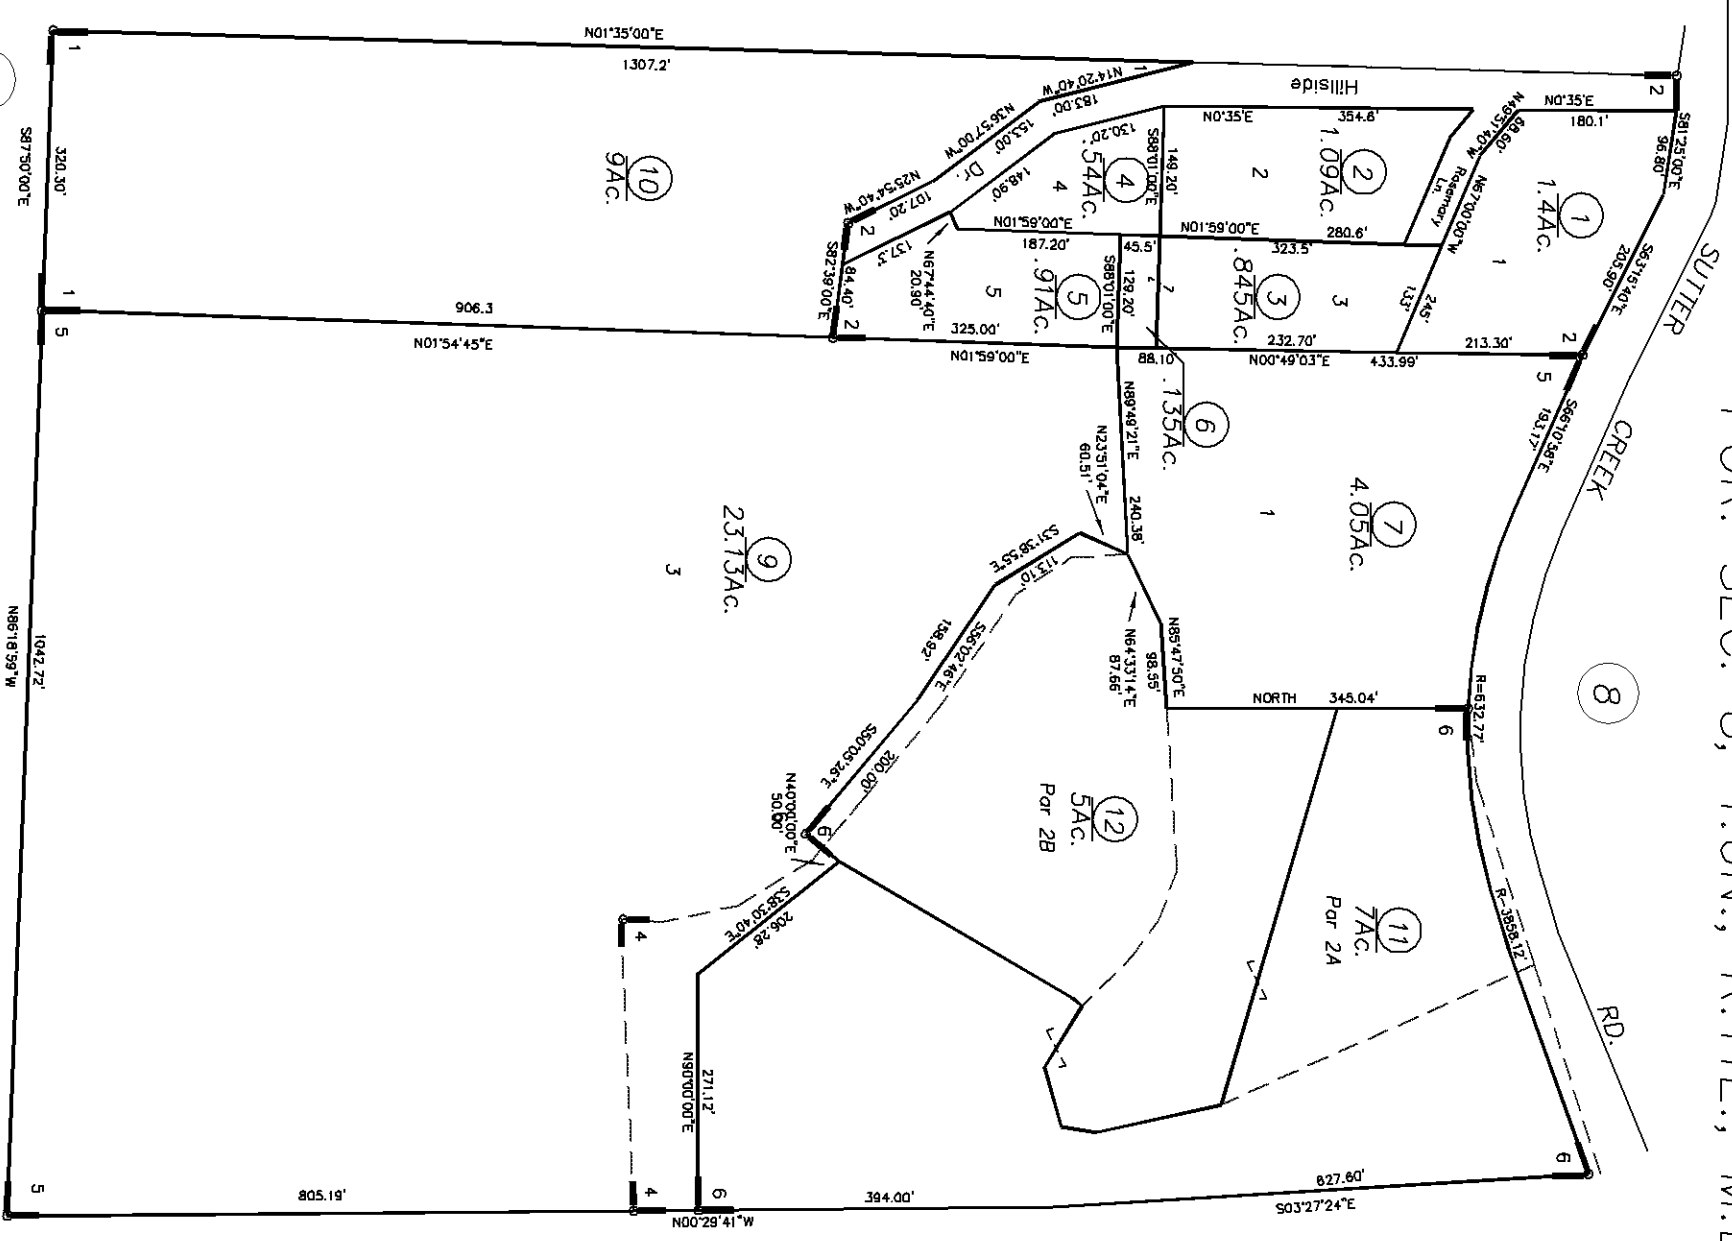

- 1- R.M.Bk. 3, Pg. 90 (9/23/46)
- 2- R.M.Bk. 4, Pg. 19 (6/2/47) Bonita Colina
- 3- P.M.Bk. 26, Pg. 65 (5/21/76)
- 4- R.M.Bk. 38, Pg. 98 B.L. Adj ((1/7/85)
- 5- R.M.Bk. 44, Pg. 42 (3/28/90)
- 6- R.M.Bk. 54, Pg. 11 (7/16/2001)

Assessor's Map Bk. 40, Pg. 07
County of Amador, Calif.

10