
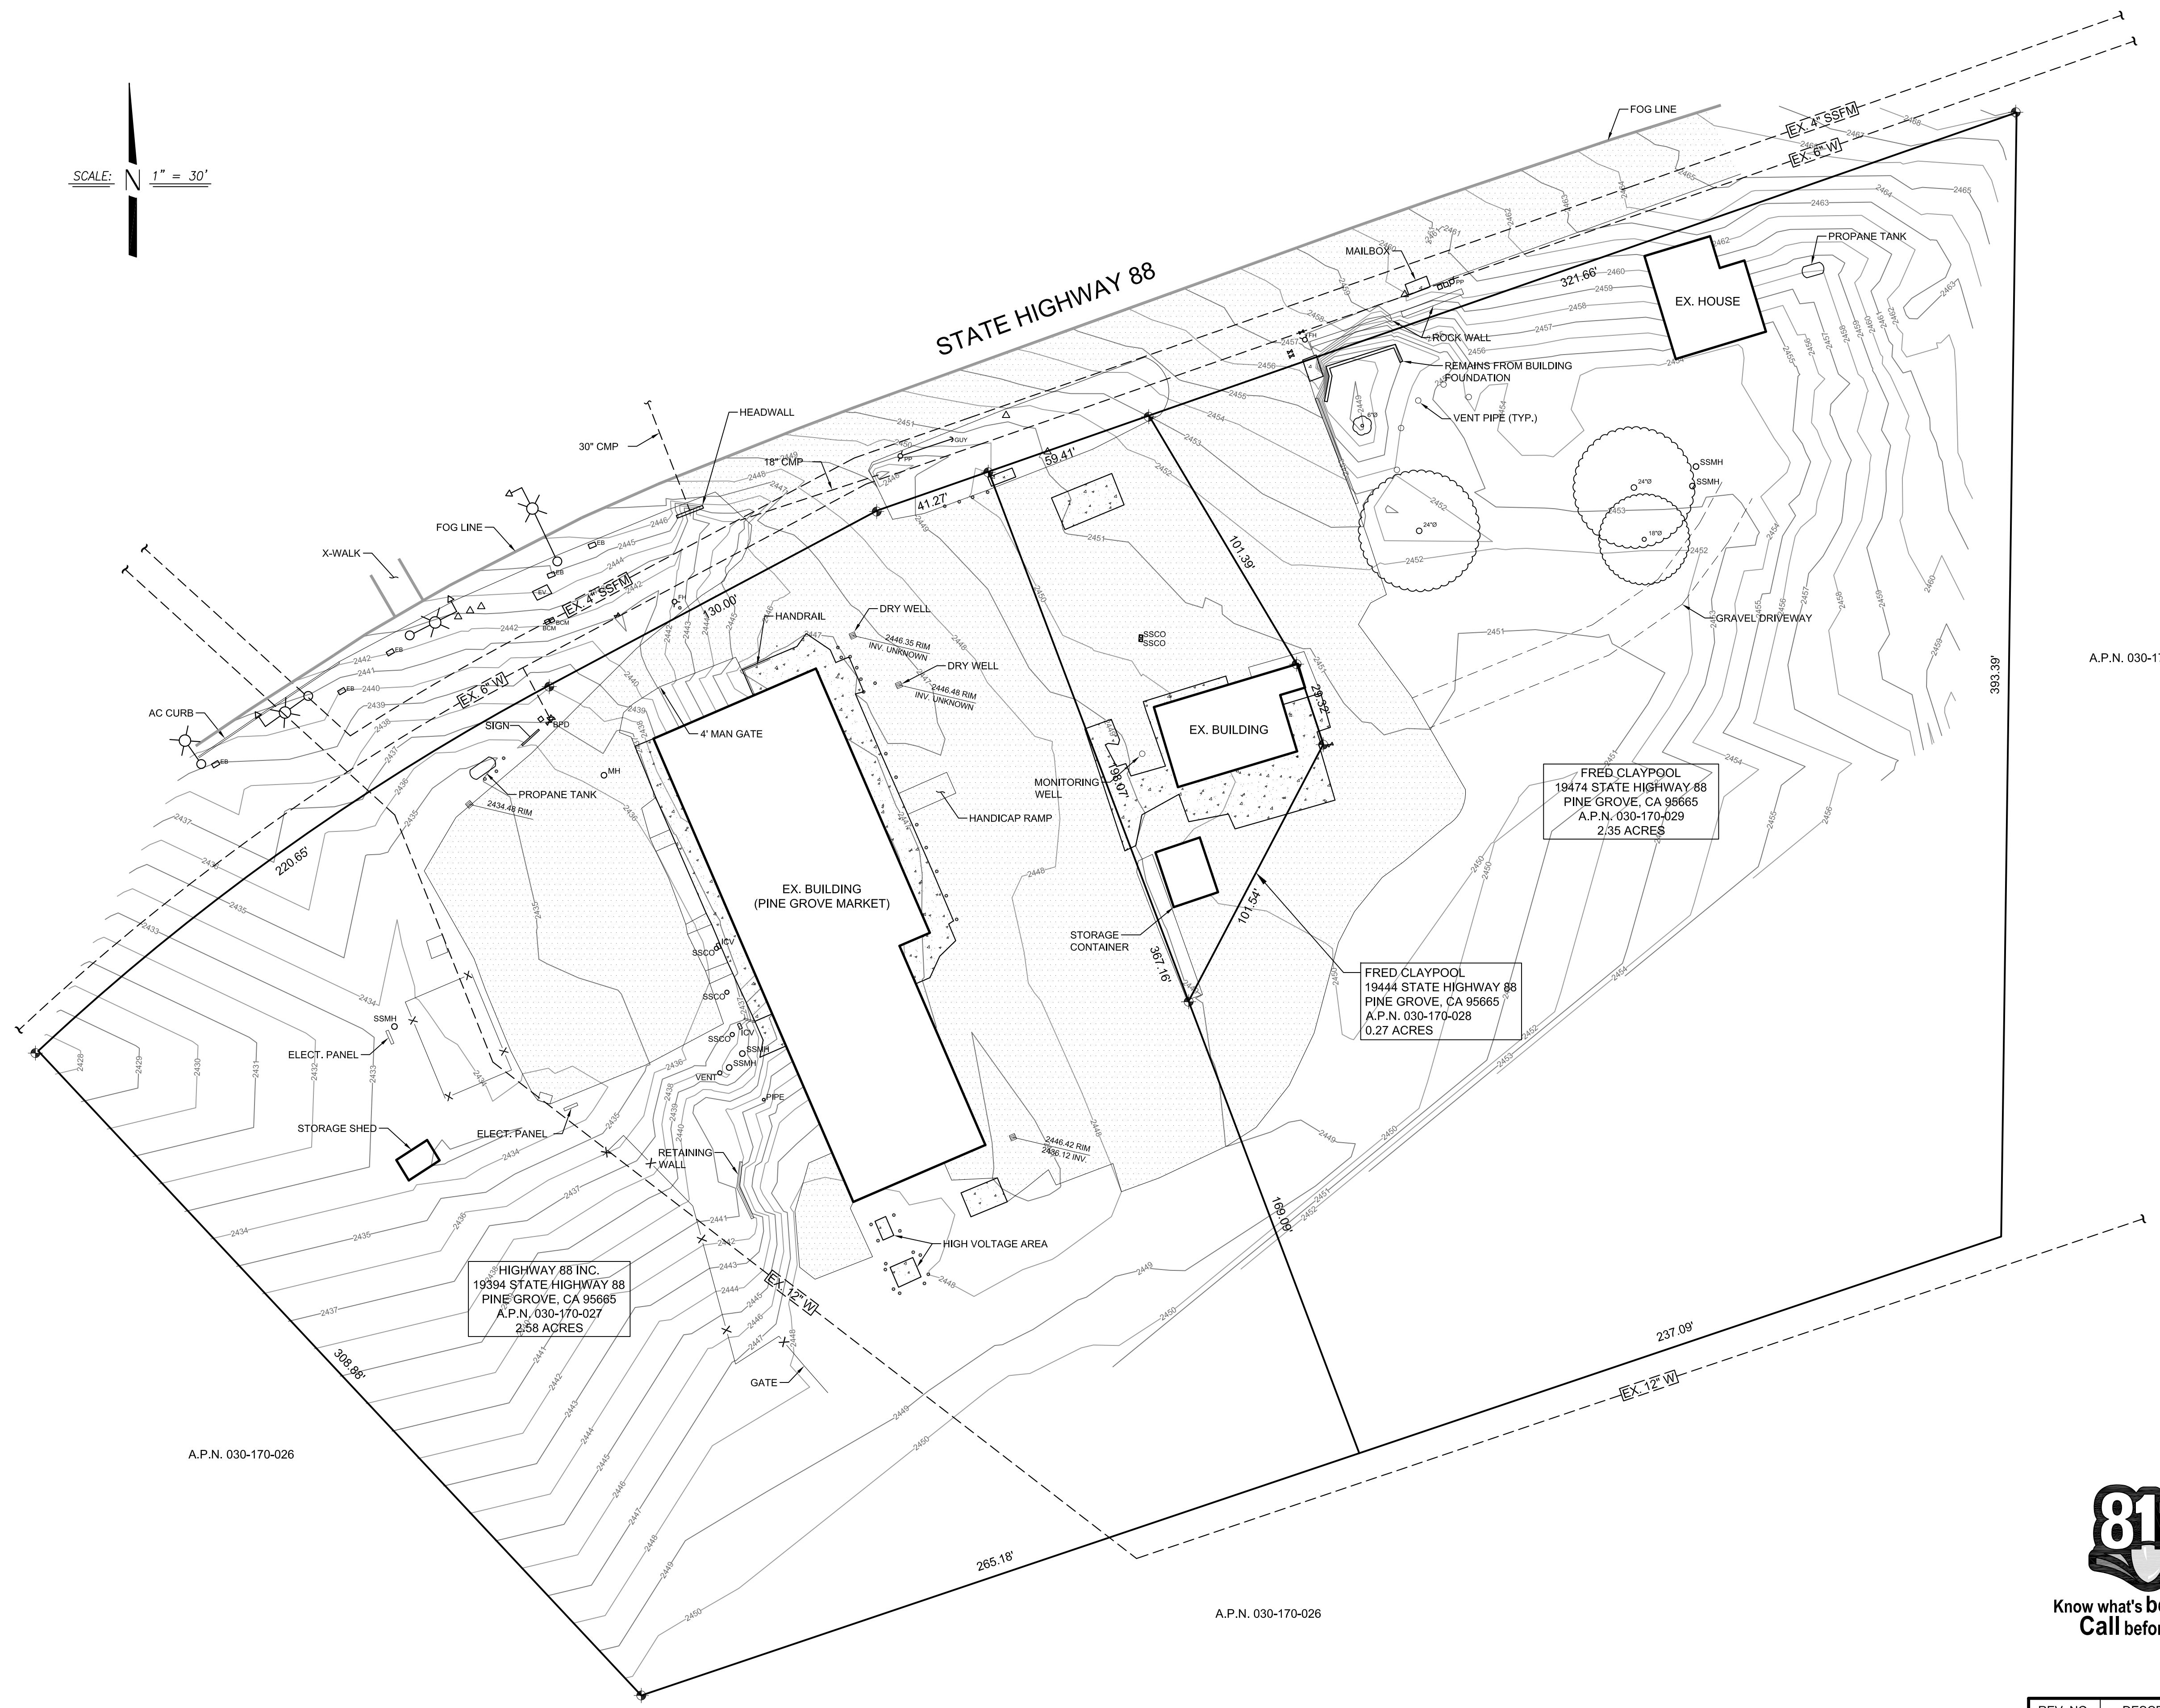


SCALE:  1" = 30'



- LEGEND**
- APN ASSESSOR'S PARCEL NUMBER
 - BPD BACKFLOW PREVENTION DEVICE
 - BCM BURIED CABLE MARKER
 - CMP CORRUGATED METAL PIPE
 - EB ELECTRICAL BOX
 - EV ELECTRICAL VAULT
 - EX EXISTING
 - FD FOUND
 - FH FIRE HYDRANT
 - ICV IRRIGATION CONTROL VALVE
 - MH MANHOLE
 - PP POWER POLE
 - SS SANITARY SEWER
 - SSCO SANITARY SEWER CLEANOUT
 - SSFM SANITARY SEWER FORCE MAIN
 - TYP. TYPICAL
 - W WATER

A.P.N. 030-170-014

FRED CLAYPOOL
19474 STATE HIGHWAY 88
PINE GROVE, CA 95665
A.P.N. 030-170-029
2.35 ACRES

FRED CLAYPOOL
19444 STATE HIGHWAY 88
PINE GROVE, CA 95665
A.P.N. 030-170-028
0.27 ACRES

HIGHWAY 88 INC.
19394 STATE HIGHWAY 88
PINE GROVE, CA 95665
A.P.N. 030-170-027
2.58 ACRES

A.P.N. 030-170-026

A.P.N. 030-170-026



VICINITY MAP
N.T.S.



Know what's below.
Call before you dig.

DILLON & MURPHY
CONSULTING CIVIL ENGINEERS
ENGINEERING • PLANNING • SURVEYING
847 N. CLIFF AVENUE, SUITE A2, LODI, CALIFORNIA 95240 (209) 334-6613

**PINE GROVE MARKET IMPROVEMENTS
FOR SAMMY ORLANDO**

TOPOGRAPHIC AND BOUNDARY SURVEY

PINE GROVE, CALIFORNIA
JULY, 2017
REVISED JANUARY, 2018

REV. NO.	DESCRIPTION	DATE	SCALE: 1" = 30'	BENCH MARK: EL: 2225.5	SHEET
	DRAWN BY: LM				1
	DESIGNED BY:			DESCRIPTION: BRASS DISK ON HEADWALL ALONG HWY 12 AT PIPE CULVERT STATION 402+90	OF 1 SHEETS
	CHECKED BY:			PID JS0363	JOB NO. 16113
	AS BUILT BY:				

S:\2016\16113\Topo_Survey_4\20160808.dwg 16113.dwg 7/18